


550'-0"

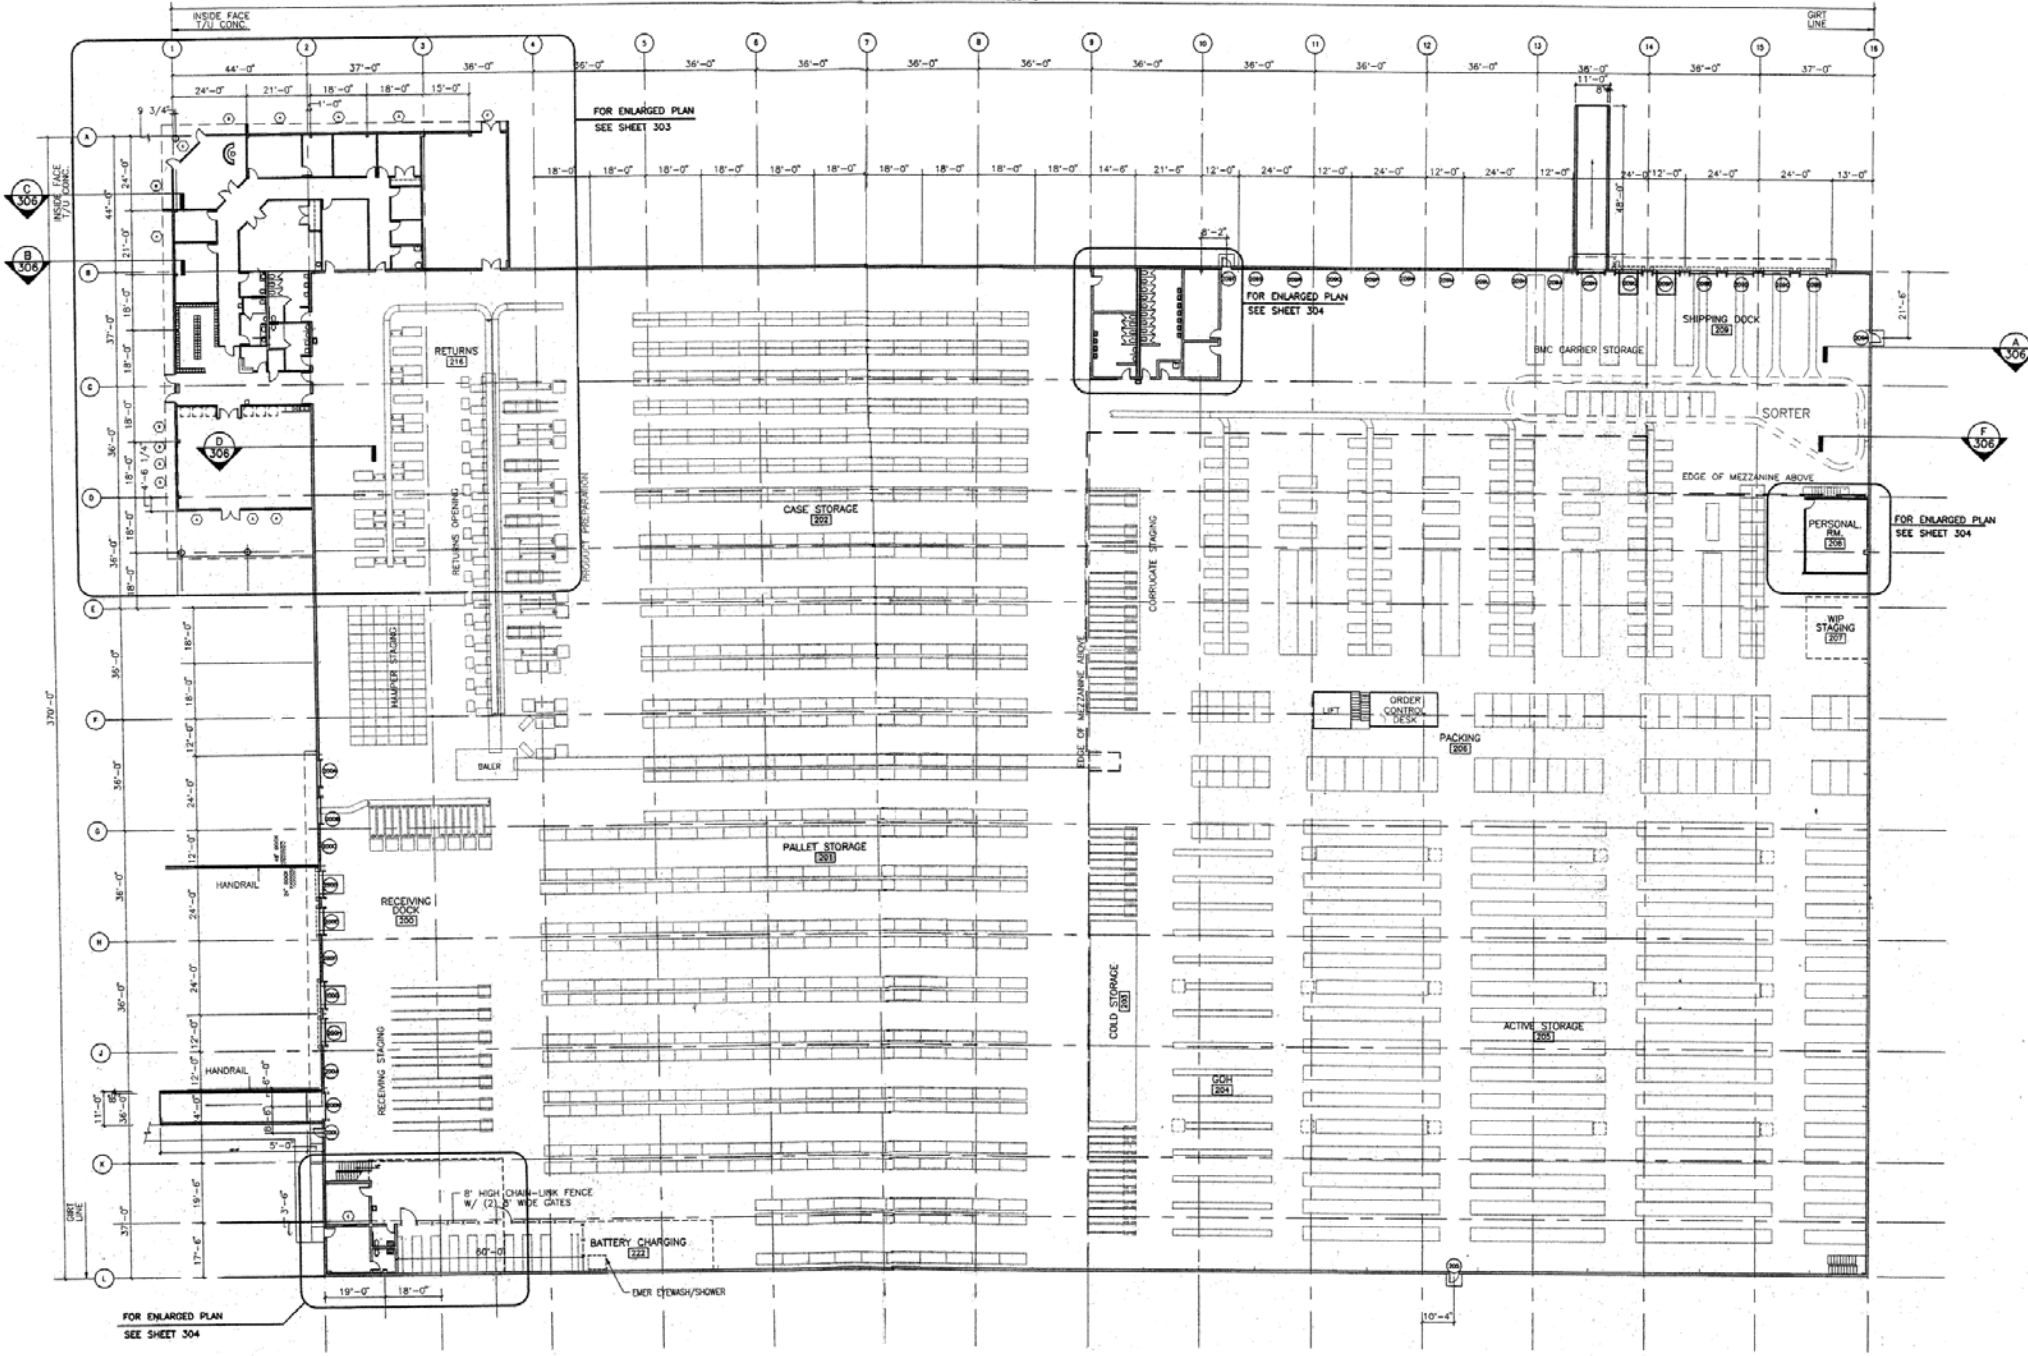

OVERALL FLOOR PLAN
SCALE: 1"=20'

NOTE:
ALL STORAGE RACKS, CONVEYORS, MEZZANINE STRUCTURE AND STAIRS, MEZZANINE RAILINGS, LIFT, ORDER CONTROL DESK, COLD STORAGE UNIT, ETC., FURNISHED AND INSTALLED BY OWNER.