


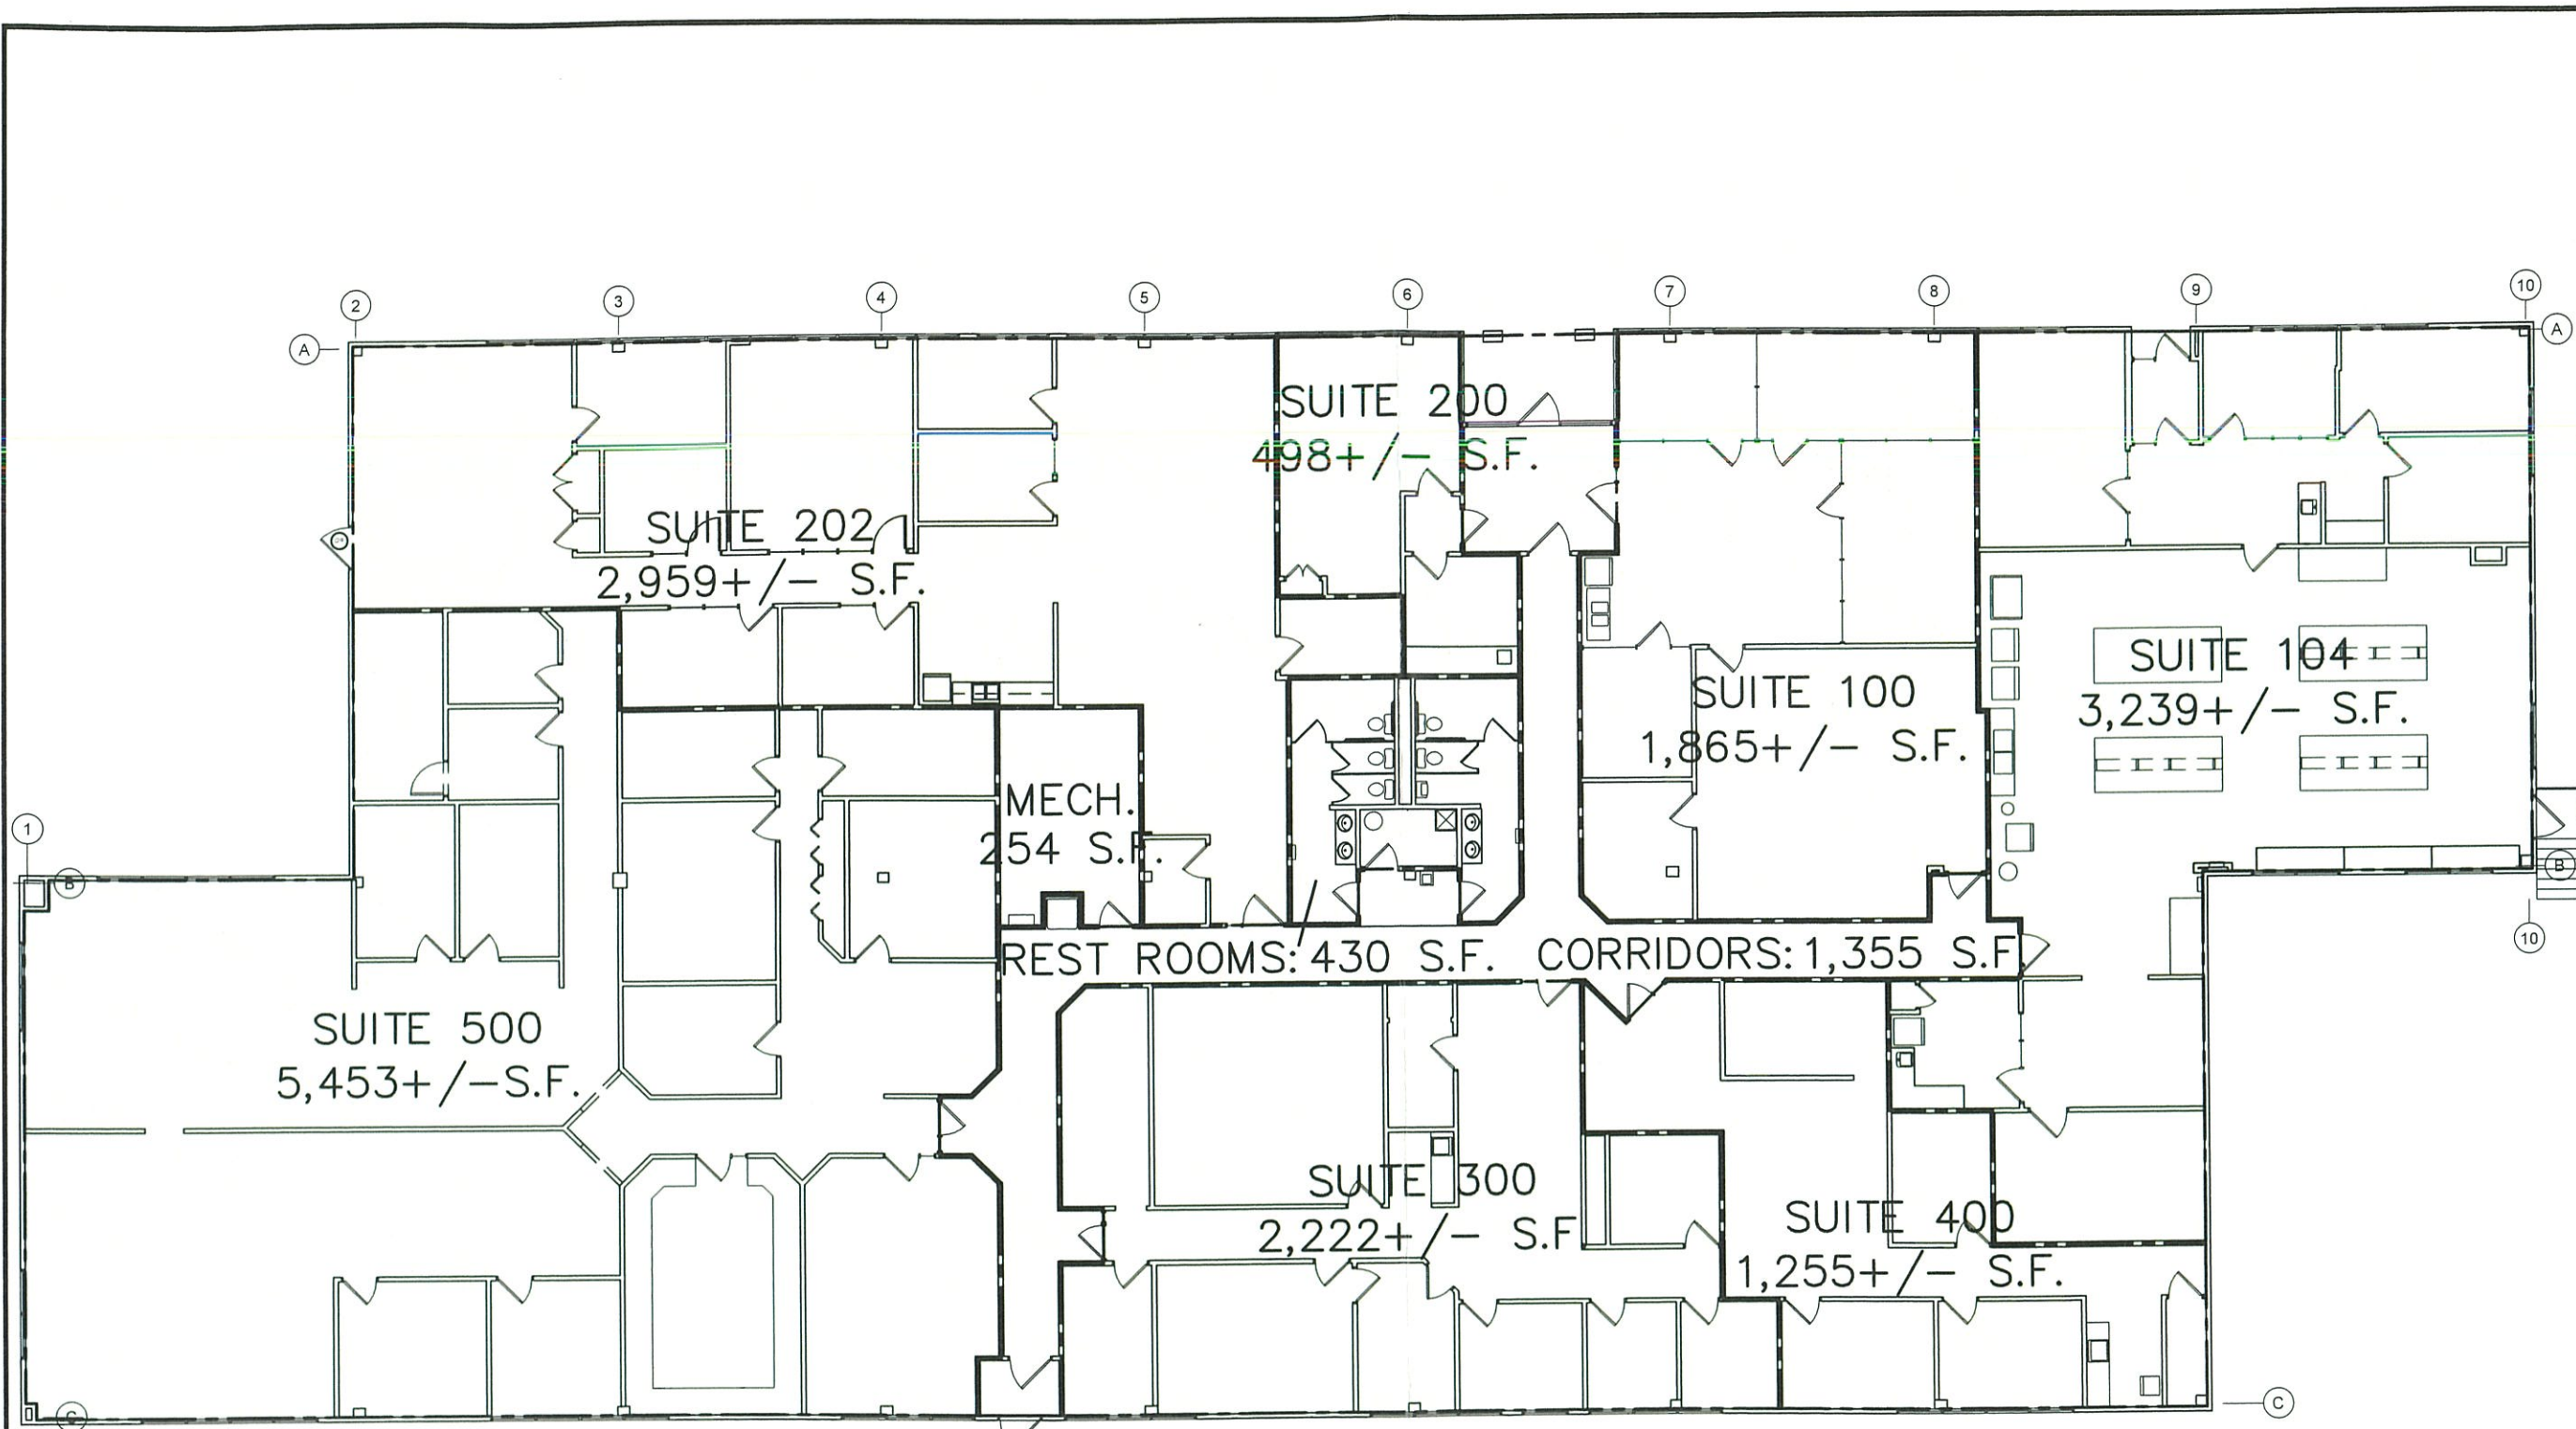

BUILDING FLOOR PLAN

1/16" = 1'-0"

AREA TABULATION:

TENANT SPACES: 17,491 S.F.
COMMON AREAS: 2,039 S.F.
EXTERIOR WALL: 280 S.F.
BLDG. GROSS AREA: 19,810 S.F.



Architectura
P.C. ARCHITECTS

17 Pridin St., Suite 100
Rochester, New York 14607 583/442-8550

33 THORNWOOD DRIVE
ITHACA, NY

FOR INTEGRATED ACQUISITION & DEVELOPMENT

PROJECT NO. 0900
DRAWN BY: SCP
CHECKED BY: SCP

DATE: 2-10-2017
REVISIONS:

SHEET NAME:
**BUILDING
FLOOR PLAN**

A-100