


B KEY PLAN 
SCALE: NTS NORTH

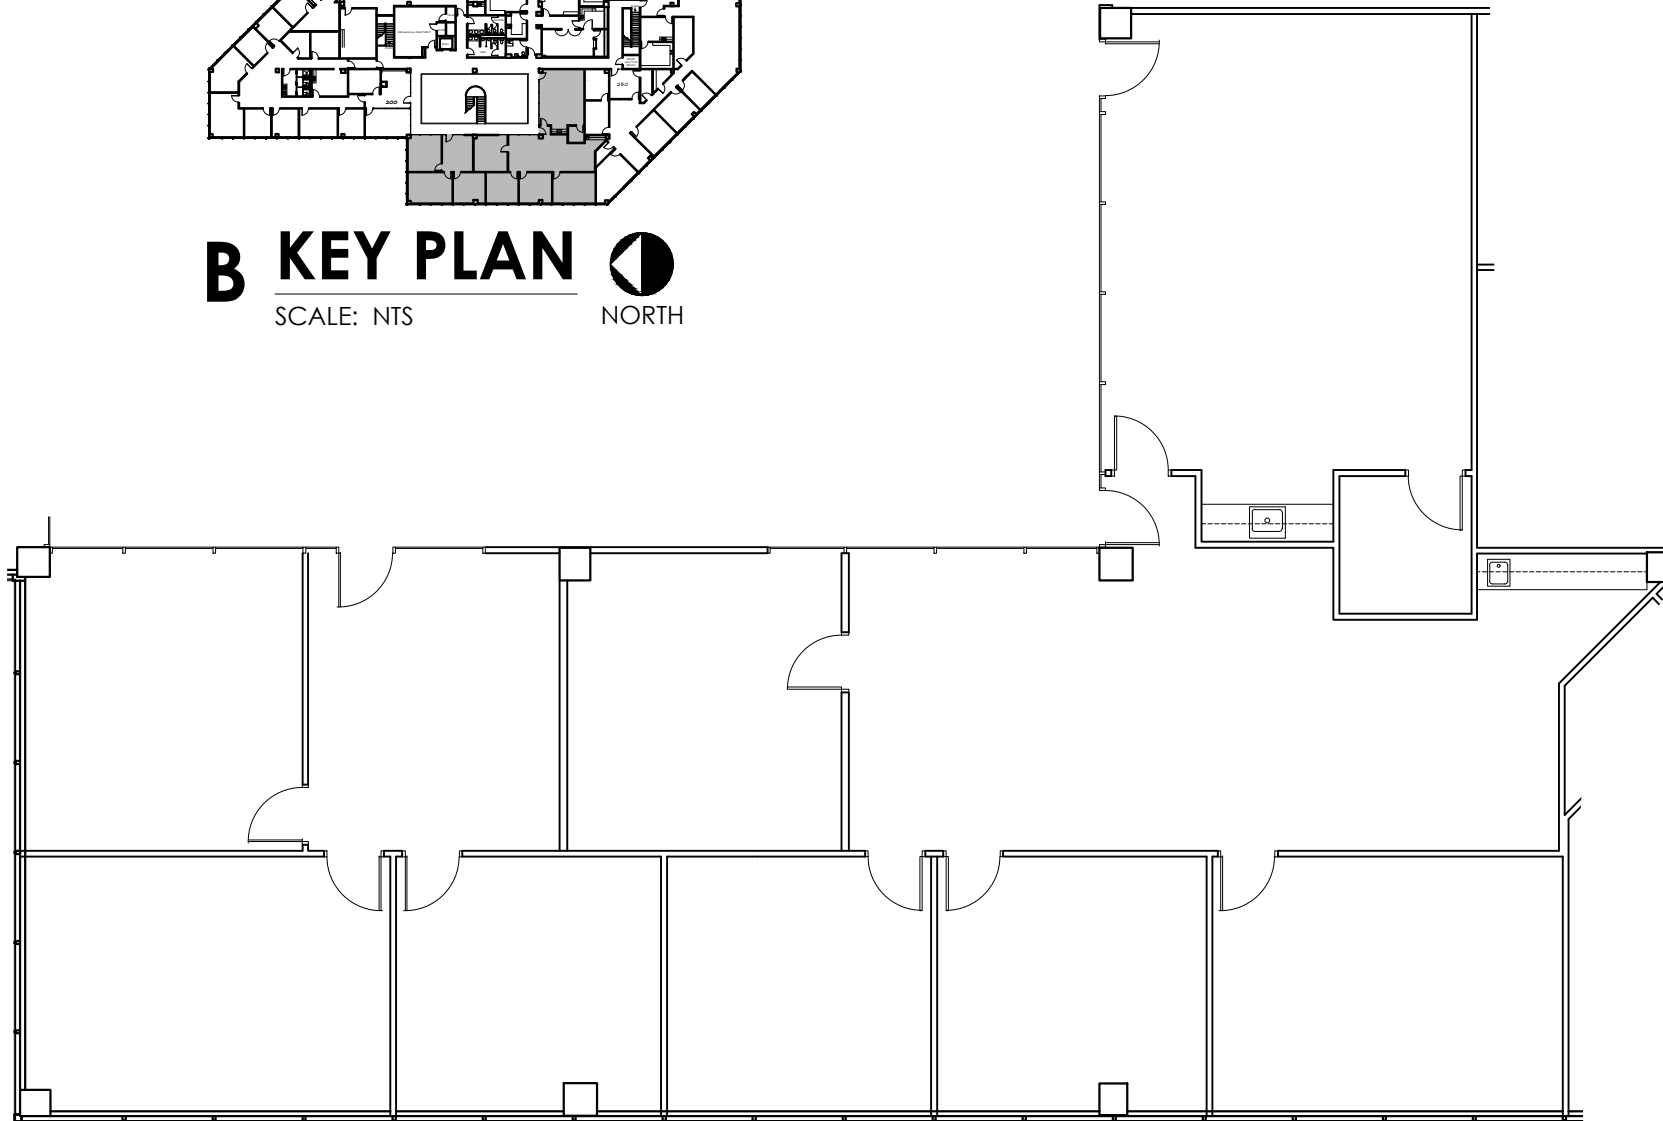

3870 RSF

A FLOOR PLAN 
SCALE: 3/32" = 1'-0" NORTH

**SUITE
201**

THREE
MEMORIAL
2ND FLOOR

CBRE

08.26.2021

PLAN
LEASE

LE.1