

PROJECT No.
FL 18-2502
DATE: Dec., 2025
SCALE: 1/8" = 1'-0"


DRAWN BY:
N. Parrish
APPROVED BY:
P. Santora

REVISIONS:


AN EXHIBITION LAYOUT FOR
A NEW COMMERCIAL DEVELOPMENT
BUILDING 2 FLOOR PLAN

NORTHSTAR
ENGINEERING SERVICES
(P)334.673.9895 (F)334.673.1846
2431 Hartford Hwy Dothan, AL 36305
web: www.northstarengineering.com

AL CERT. OF AUTH.
CA-1896E, CA-0621LS
FL CERT. OF AUTH.
26312-E, T898-S
GA CERT. OF AUTH.
00312B, LSF001186
MS CERT. OF AUTH.
E-00001825

 

SHEET 4
OF 8

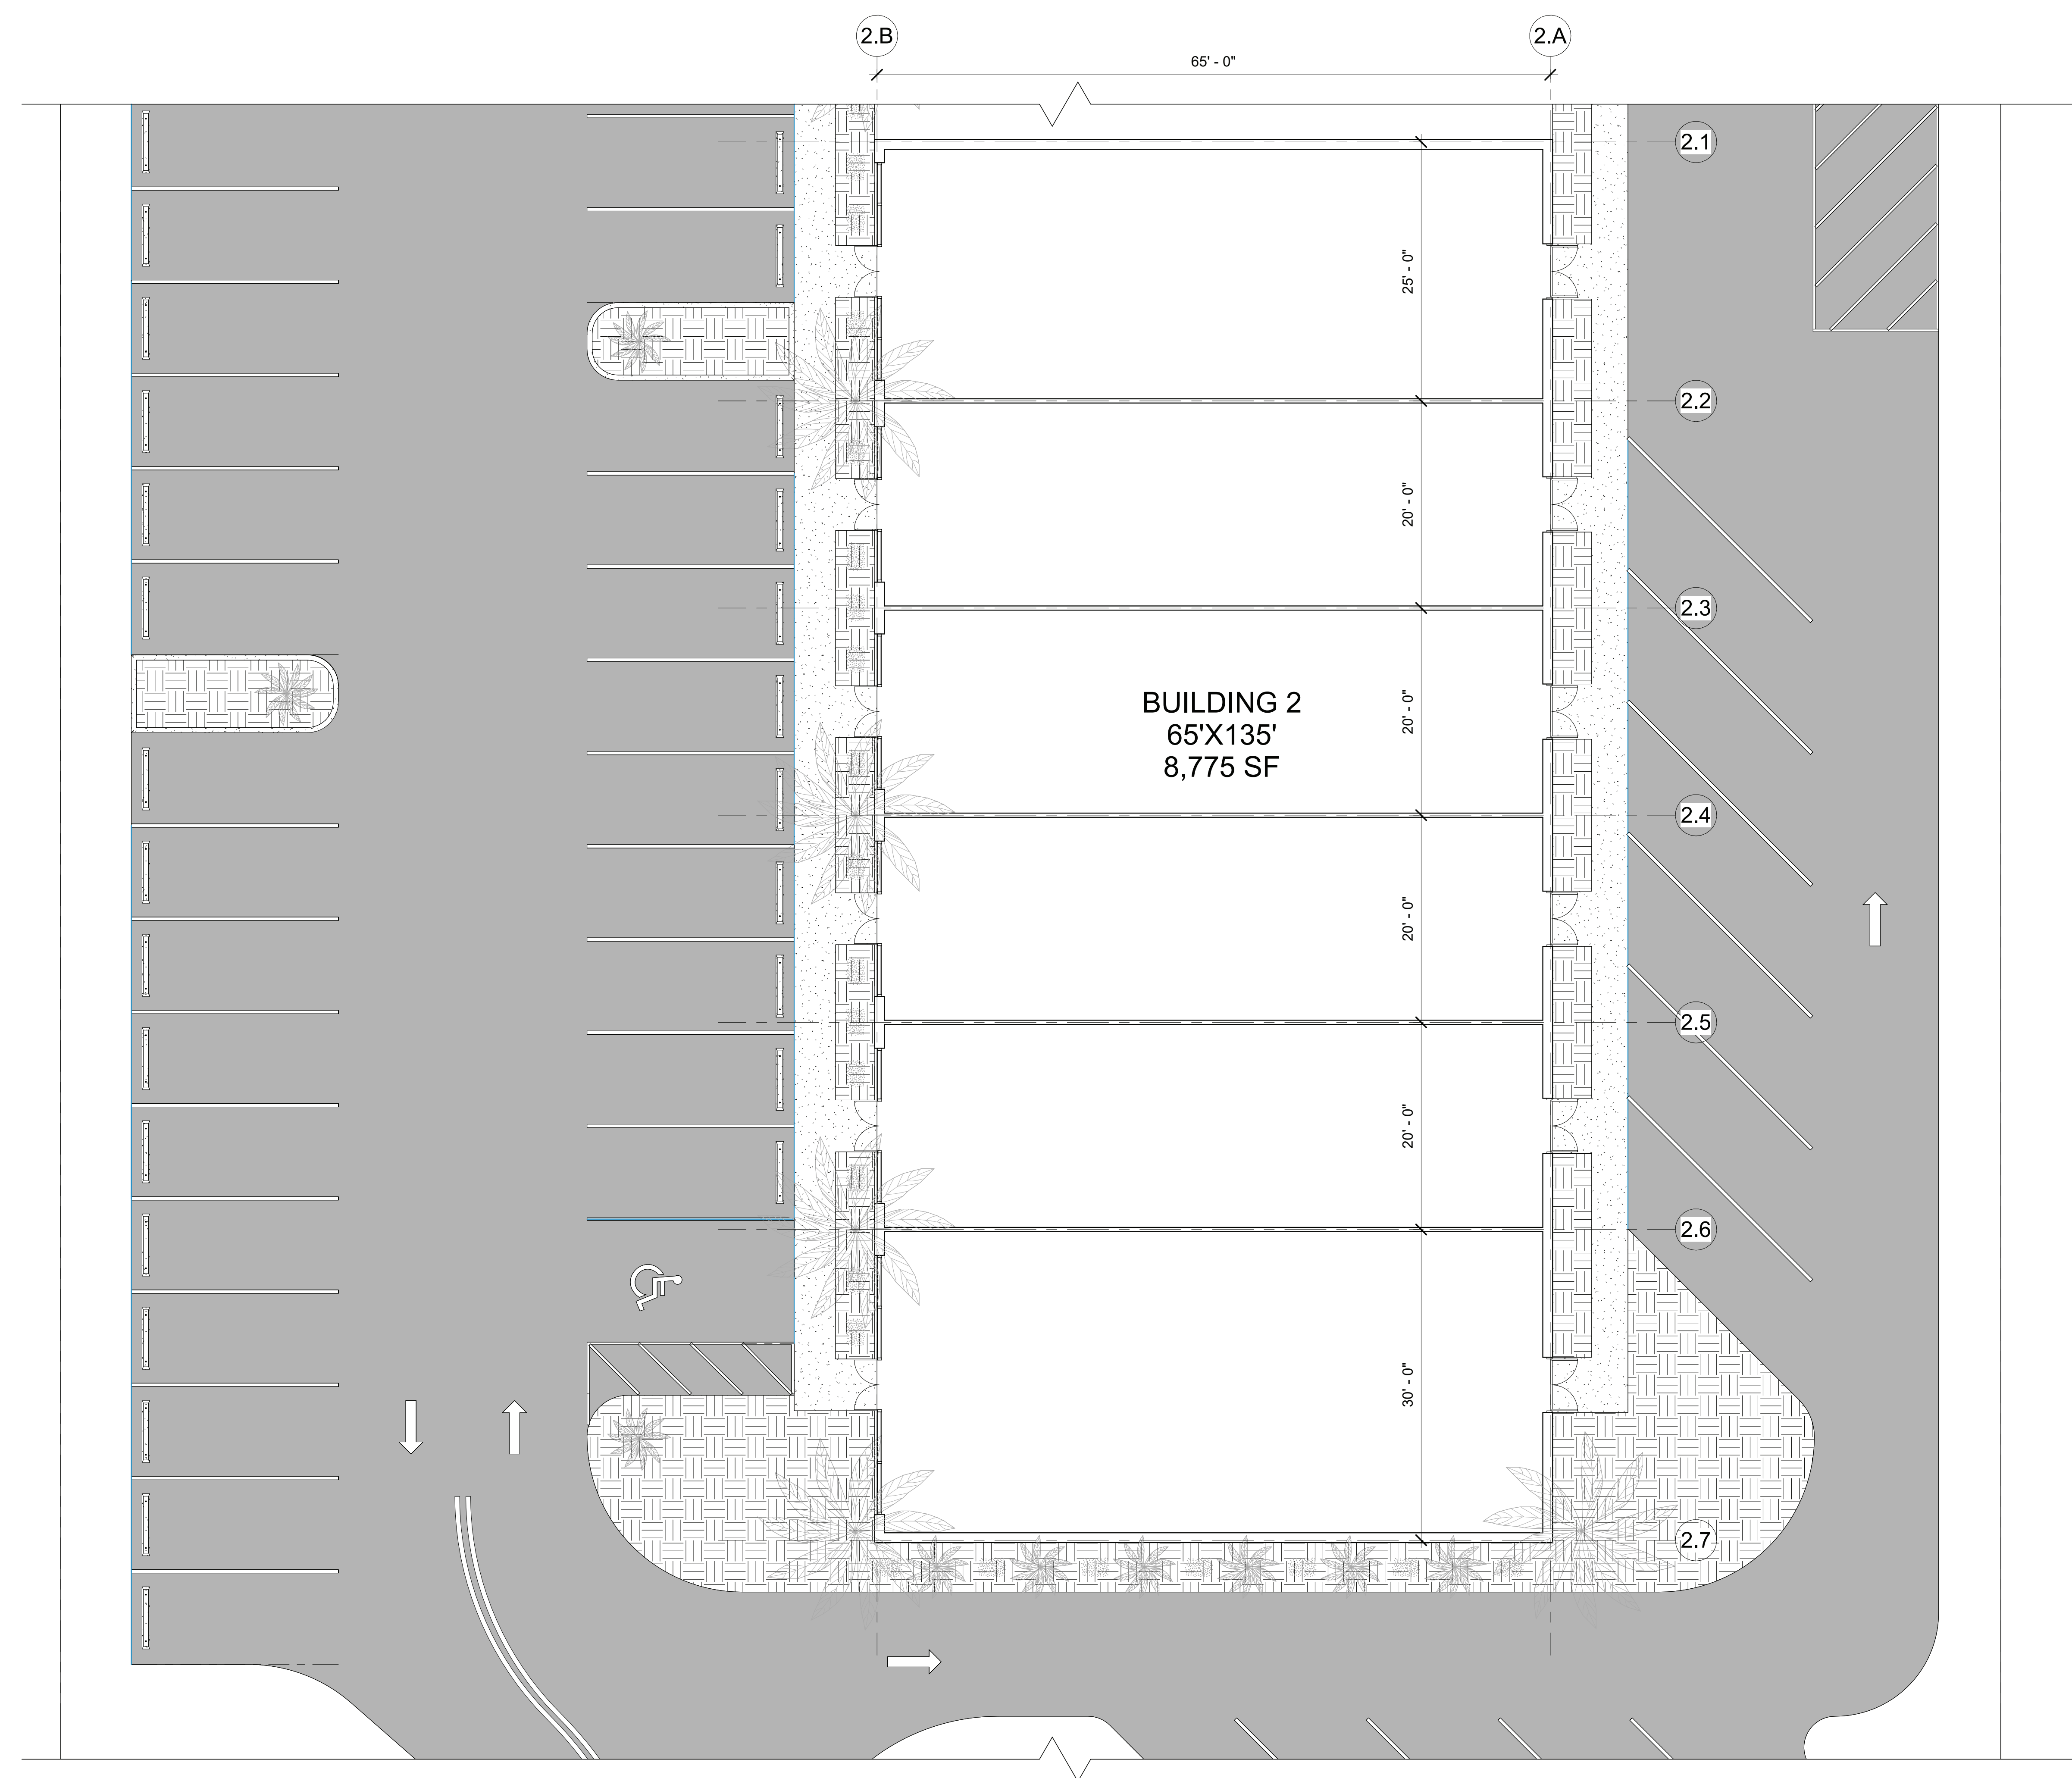

1 Building 2 Floor Plan
1/8" = 1'-0"

