


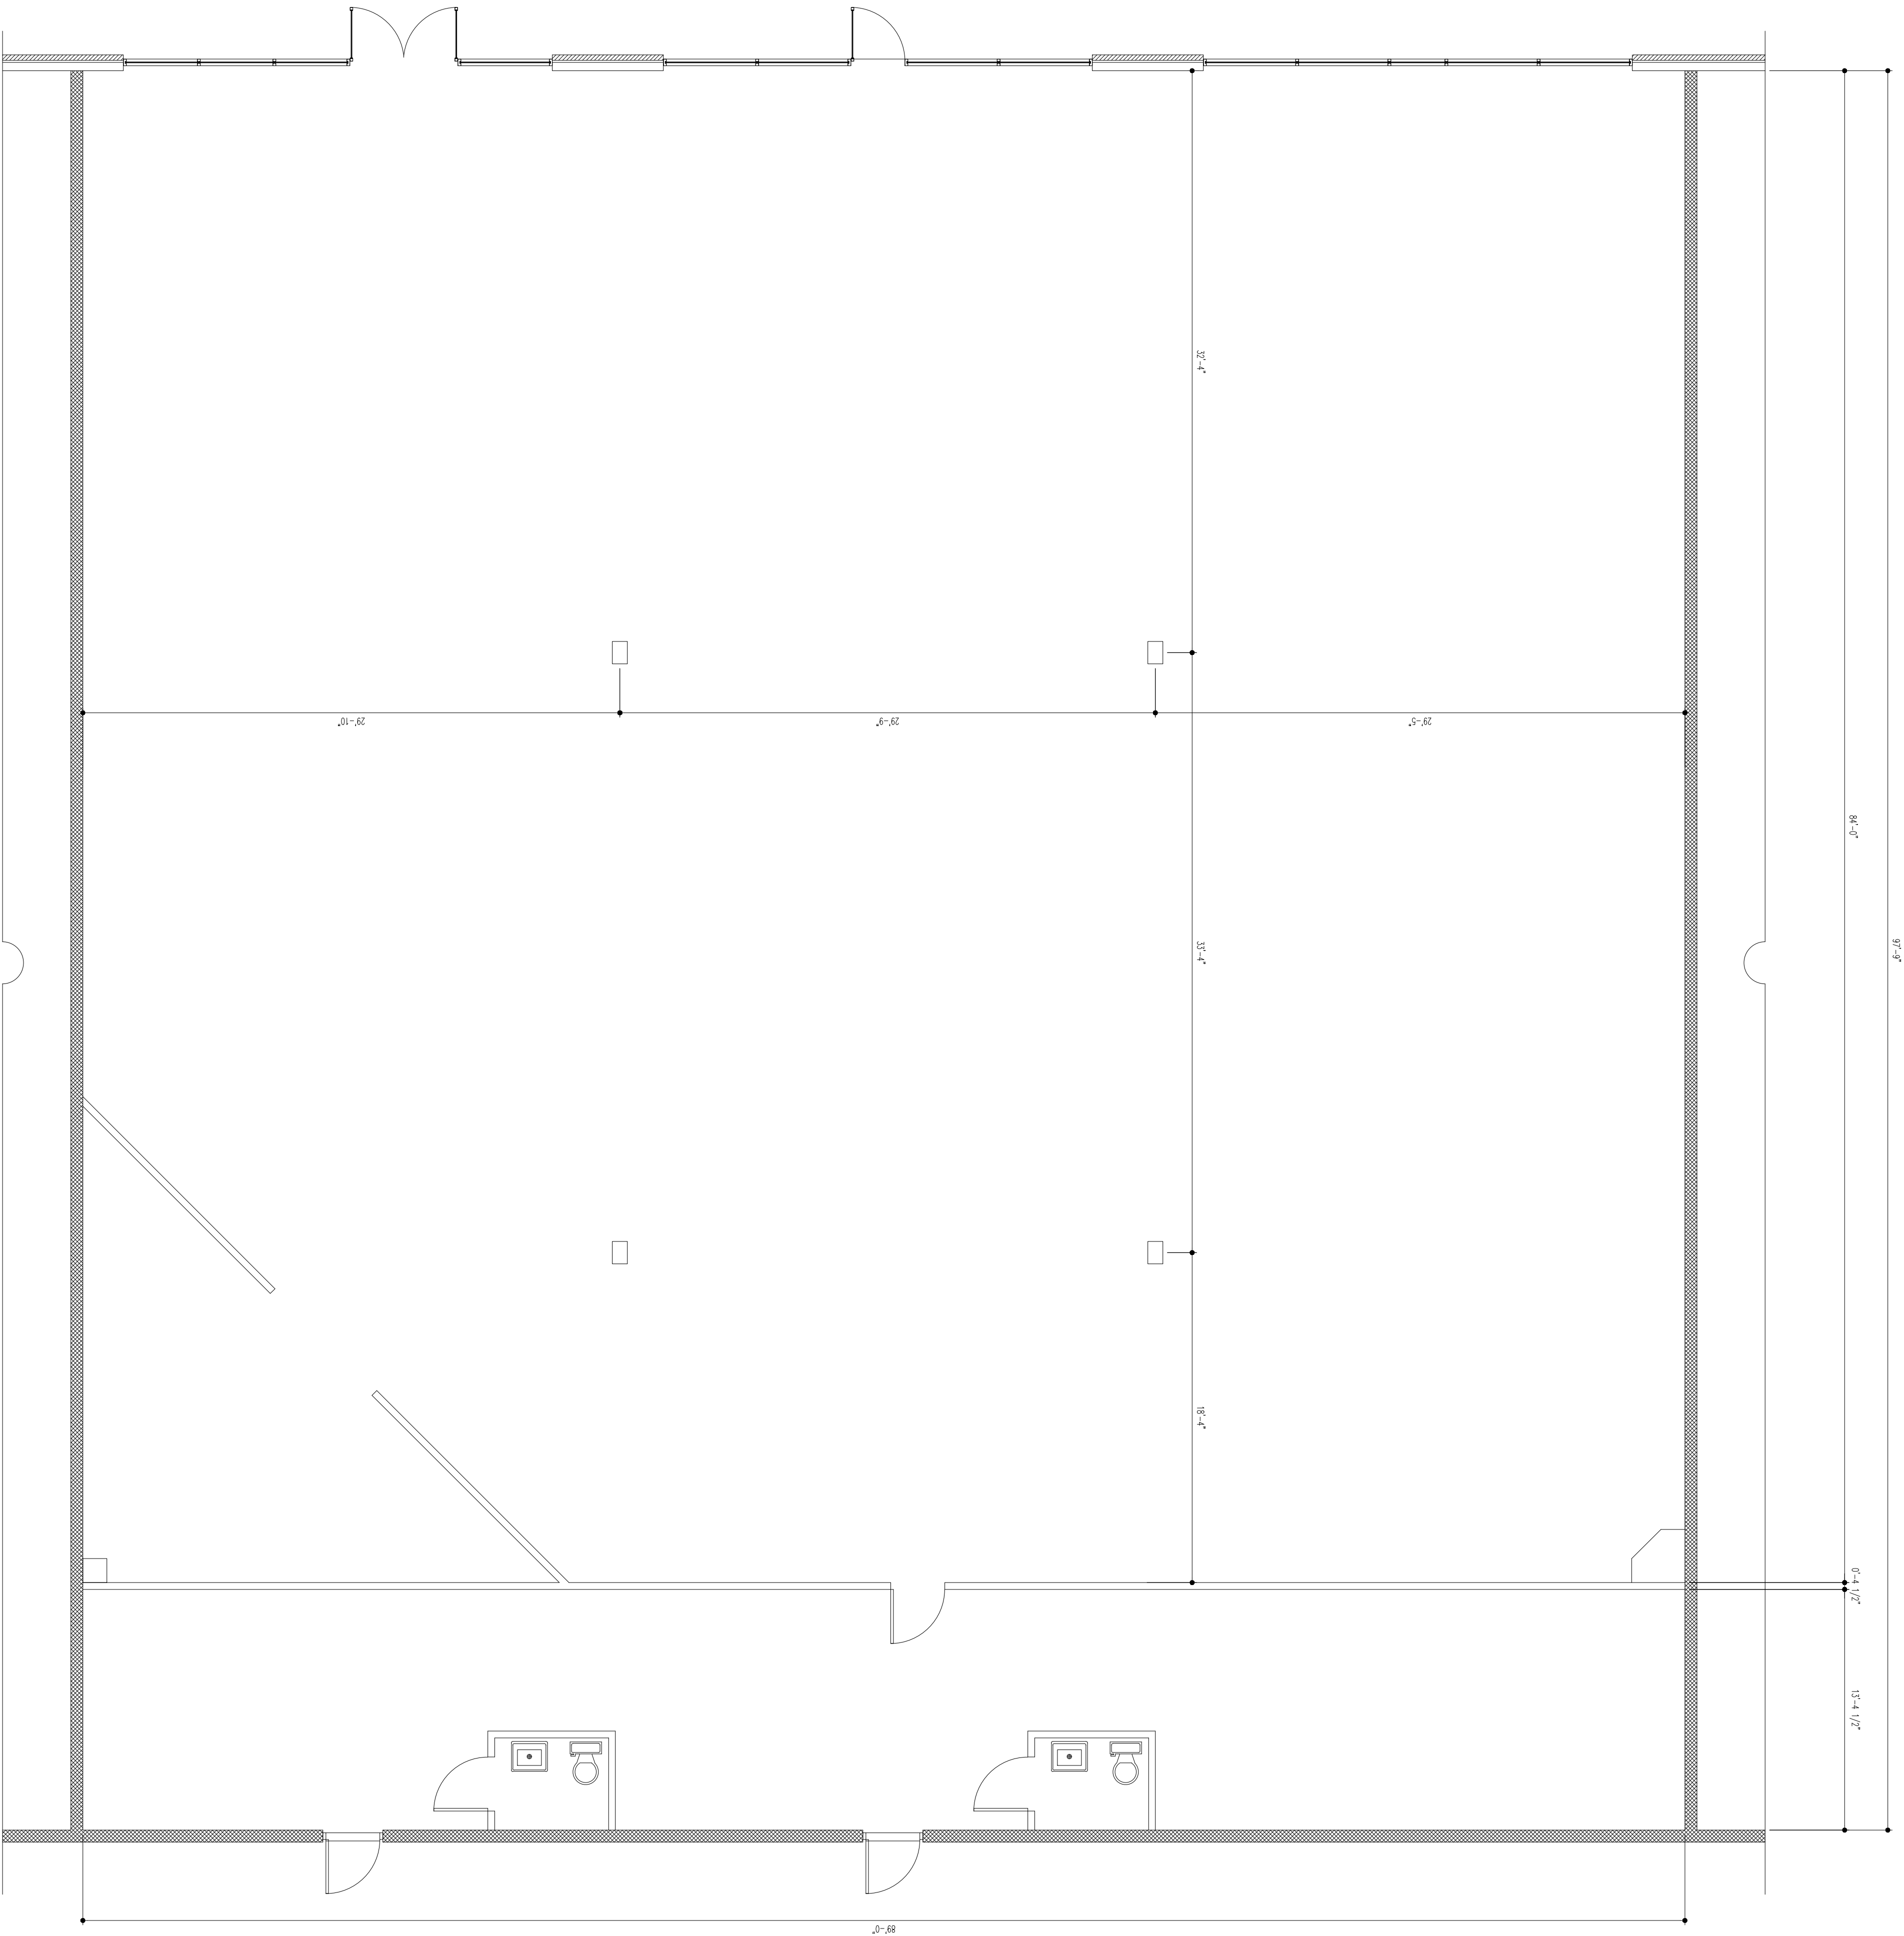


PROJECT NO.: 18-110	DRAWN BY: RCE	DATE: 09.13.18	REVISIONS:
SHEET NO.: A1.1			

THIS DOCUMENT IS INTENDED TO COMPLY WITH THE AIA AND LEGAL DISCLOSURES. RECOMMENDATIONS OF THE ARCHITECT ARE BASED ON THE INFORMATION PROVIDED BY THE CLIENT. THE ARCHITECT DOES NOT WARRANT THE ACCURACY OF THE INFORMATION PROVIDED BY THE CLIENT. THE ARCHITECT SHALL NOT BE RESPONSIBLE FOR ANY ERRORS OR OMISSIONS IN THIS DOCUMENT. 

Drawing Name: Floor Plan
Project Name: An Existing Floor Plan for: Shoe Show
Project Location: 342 N. Eastern Blvd. Suite 6 Fayetteville North Carolina

Shoe Show

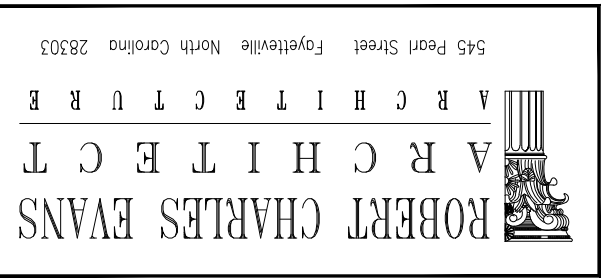

XX.XX.16

