
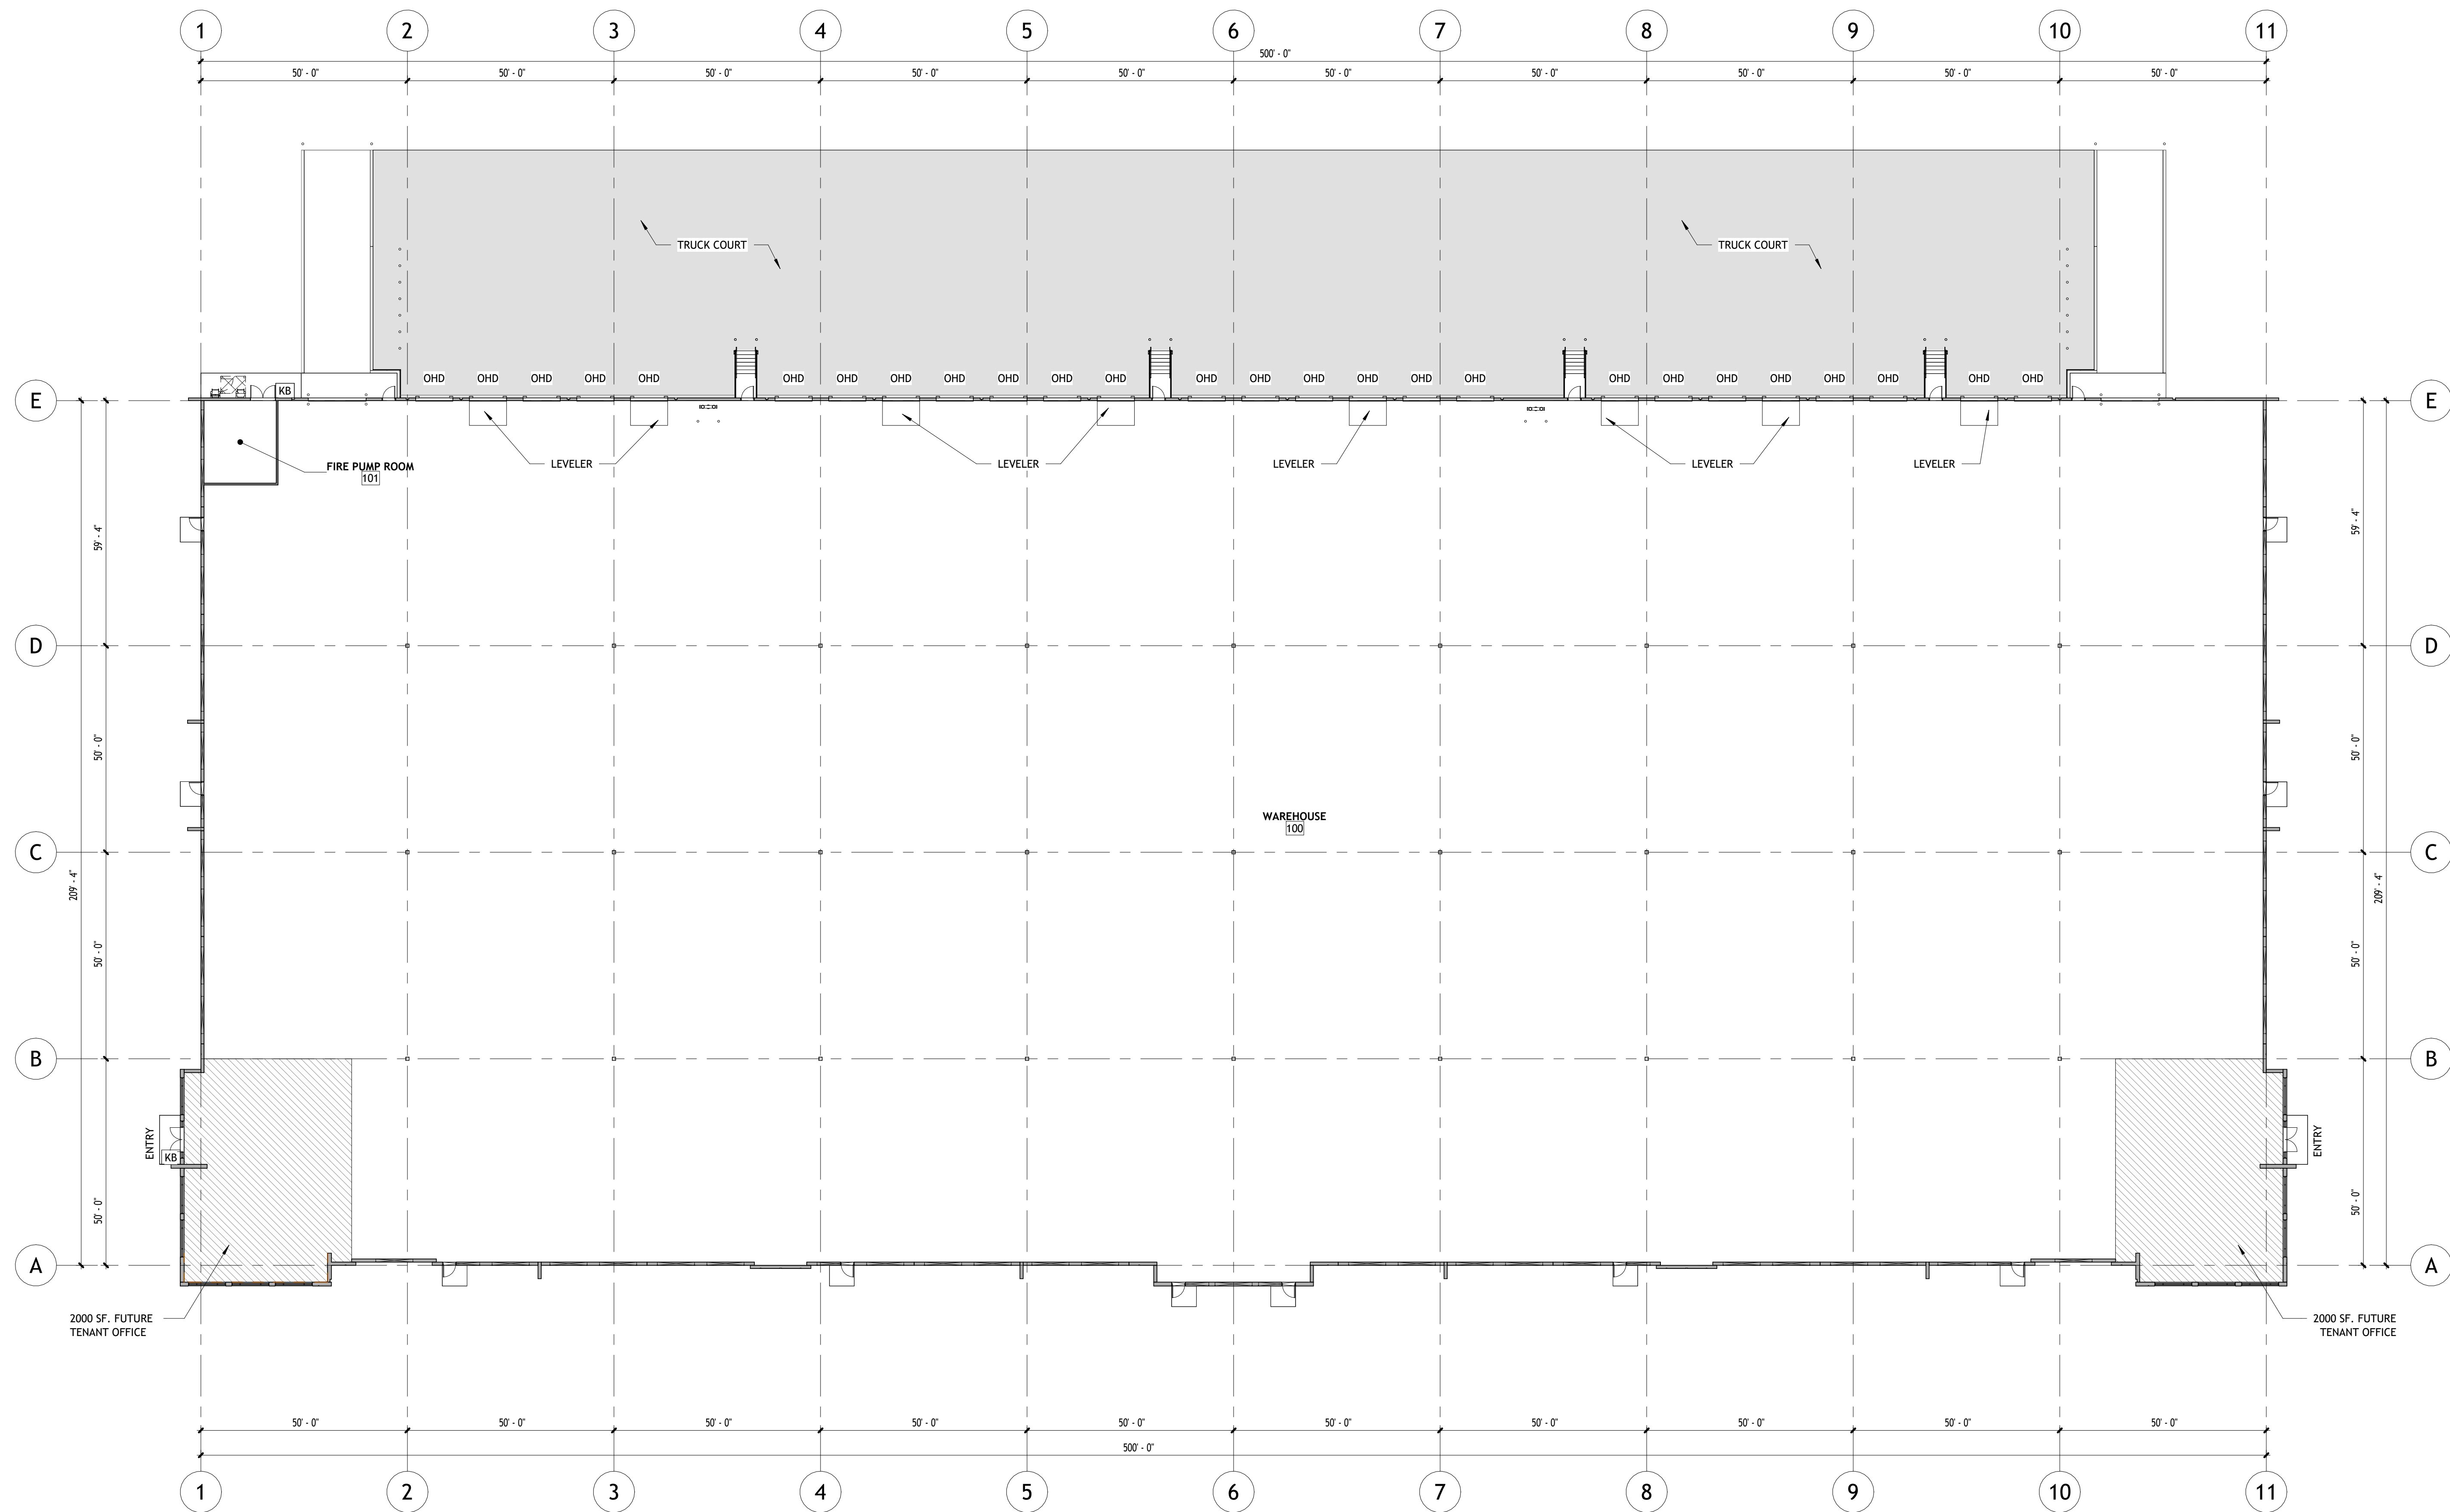


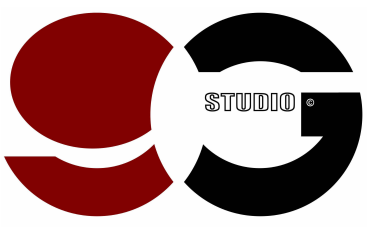

1 MARKETING FLOOR PLAN
1" = 20'-0"

- FIRM LOGO -	- FIRM SEAL -	- PLANS CERTIFICATION -	- PROFESSIONAL SEAL -	- CONSULTANT -
		I HEREBY CERTIFY THAT THESE PLANS, SPECIFICATIONS, OR REPORTS WERE PREPARED BY ME OR UNDER MY RESPONSIBLE CONTROL. NAWAZISH G. NANJI, AIA NORTH CAROLINA PROFESSIONAL LICENSE NUMBER: 12874 © 2025, ALL RIGHTS RESERVED		

- CLIENT -	CALDWELL PARK SPEC. INDUSTRIAL - BLDG. 1 UNCONDITIONED SPECULATIVE WAREHOUSE PERIODICALLY OCCUPIED 6125 CALDWELL PARK DRIVE, CHARLOTTE, NC 28213 PROJECT NUMBER N012.02	- INFORMATION - CLEAR HEIGHT OF 32 FT. MEASURED FROM SLAB TO BOTTOM OF STEEL AT DOCK DOORS - SHEET SET STATUS - ☐ SCHEMATIC DESIGN ☒ DESIGN DEVELOPMENT ☐ CONSTRUCTION DOCUMENTS
TRAMMEL CROW COMPANY		

- SHEET ISSUE -	- SHEET TITLE -
# DATE DESCRIPTION 2026-01-15 100% PRICING SET	MARKETING FLOOR PLAN
	- SHEET NUMBER - A801