


SCALE: 1/8" = 1'-0"

WATERFRONT PLAZA

500 ALA MOANA BLVD., HONOLULU, HI 96813

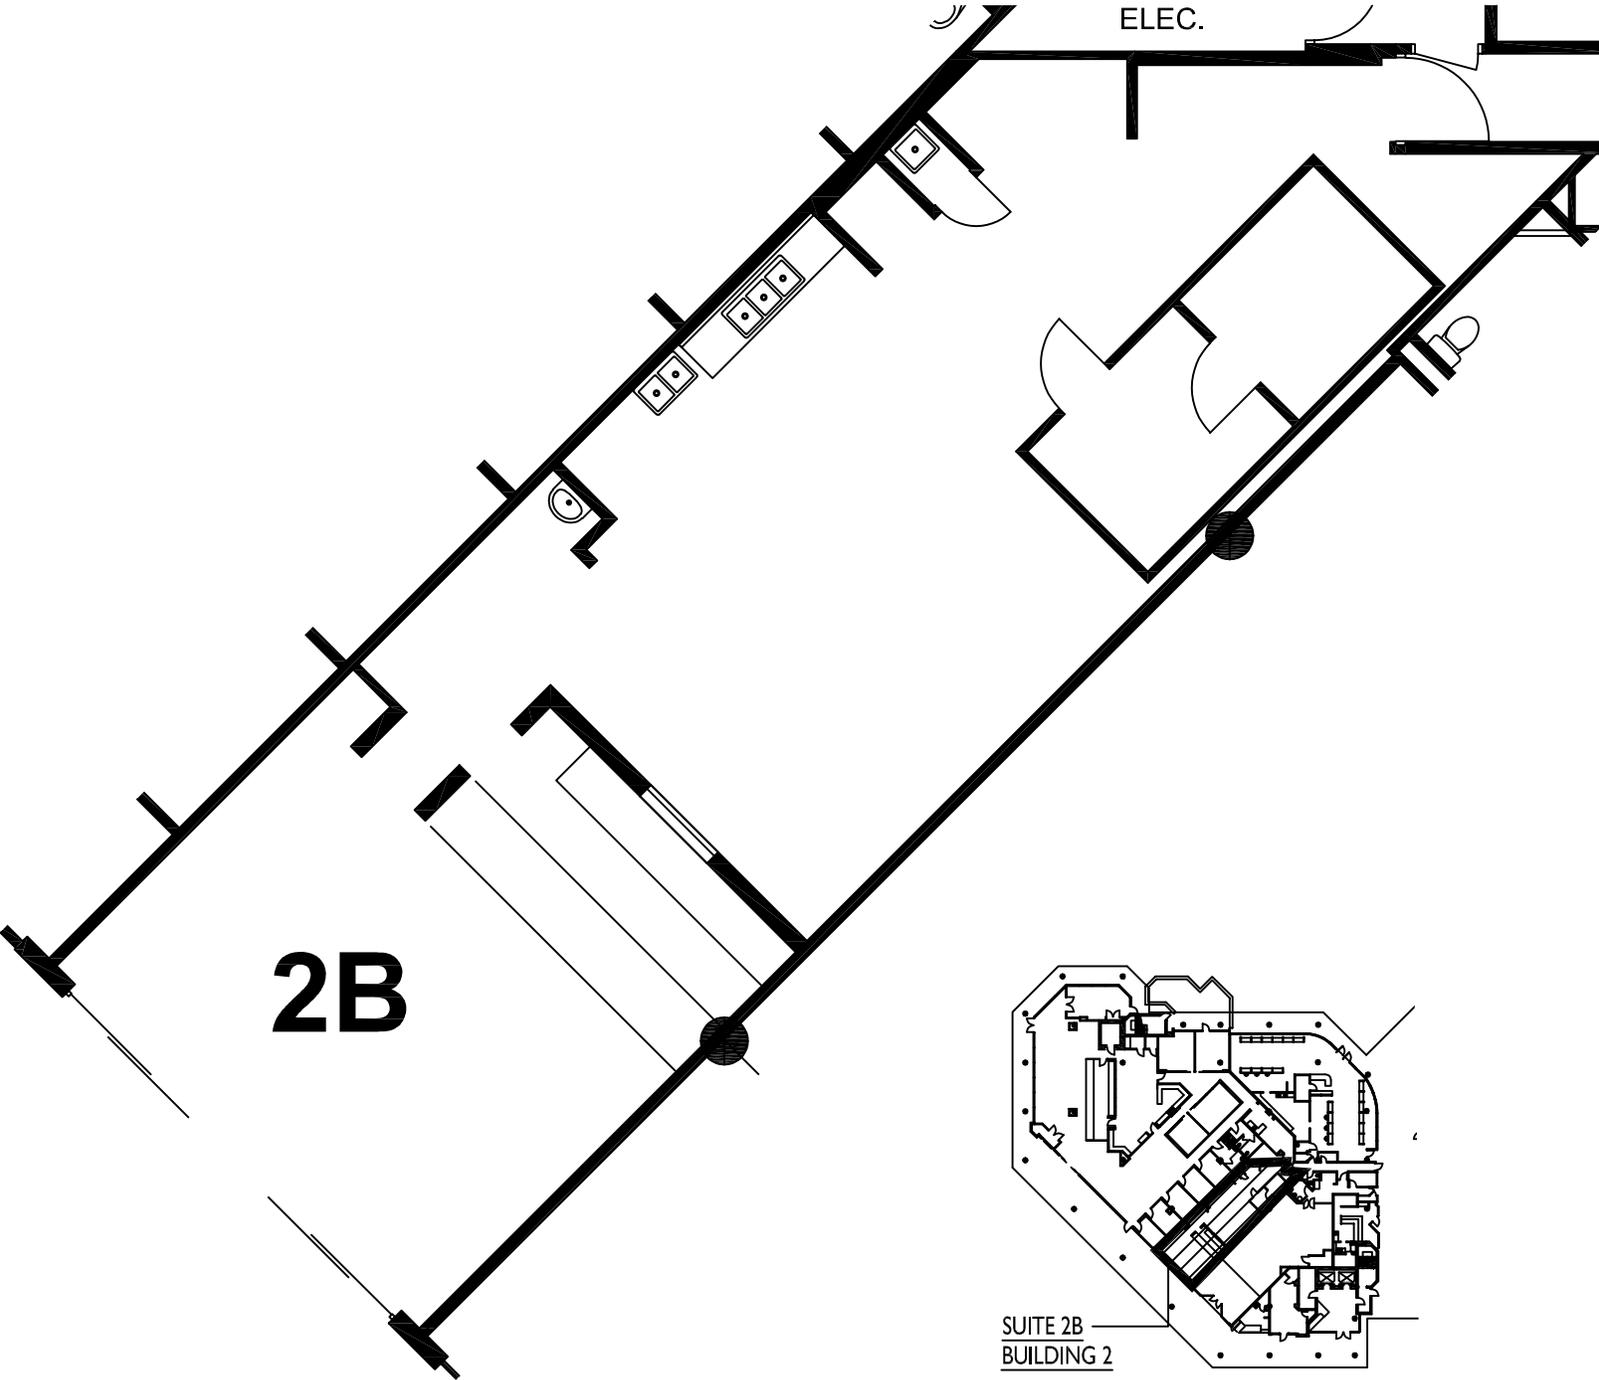

2B

ELEC.

SUITE 2B
BUILDING 2



FLOOR PLAN - SUITE 2B

SCALE: 1/8" = 1'-0"

07/02/24

