



WATERFRONT PLAZA

500 ALA MOANA BLVD., HONOLULU, HI 96813

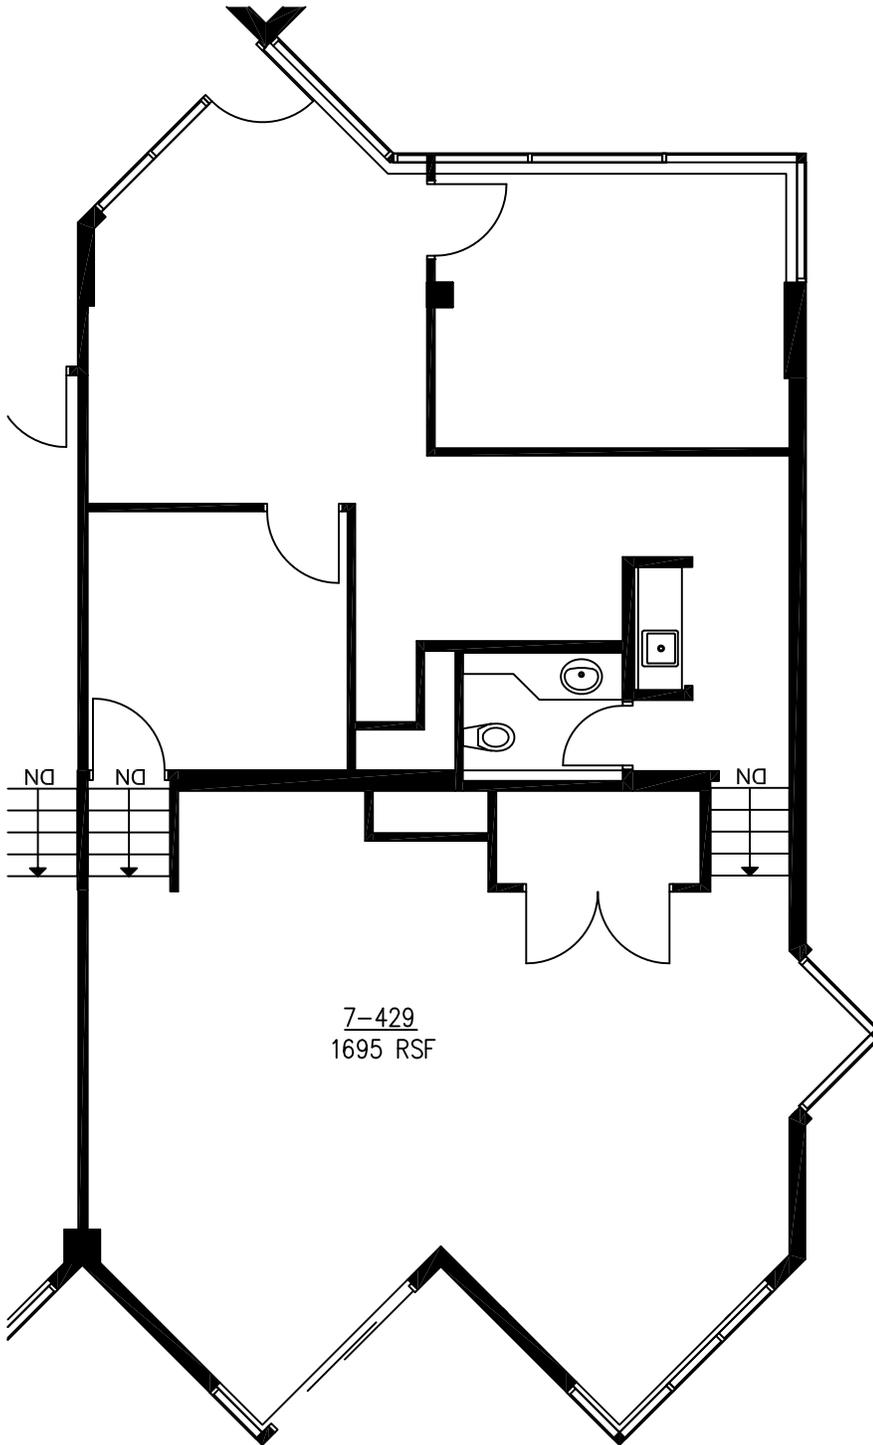


7-429
1695 RSF

SUITE 7-429
BUILDING 7

 

SCALE: 1/8" = 1'-0"

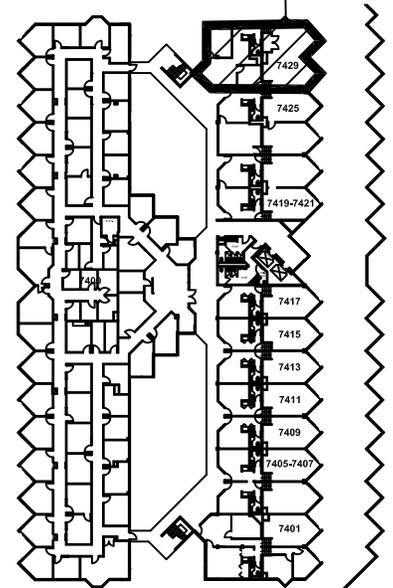

CBRE FLOOR PLAN - SUITE 7-429

SCALE: 1/8" = 1'-0"

10/25/16