

PROJECT

QUADRANT BUSINESS PARK
BUILDING 1

424 SW 12TH AVE
DEERFIELD BEACH
FLORIDA

CONSULTANT

REVISIONS

No.	DATE	DESCRIPTION

PROJECT PHASE

- SITE PLANNING
- SCHEMATIC DESIGN
- DESIGN DEVELOPMENT
- CONSTRUCTION DOCUMENTS


SPACE PLAN

PROJECT NUMBER:	QBP.28
ISSUED:	
DRAWN BY:	EMG
CHECKED BY:	MJK
FILENAME:	QBP28SDP.dwg



SHEET

SP-1

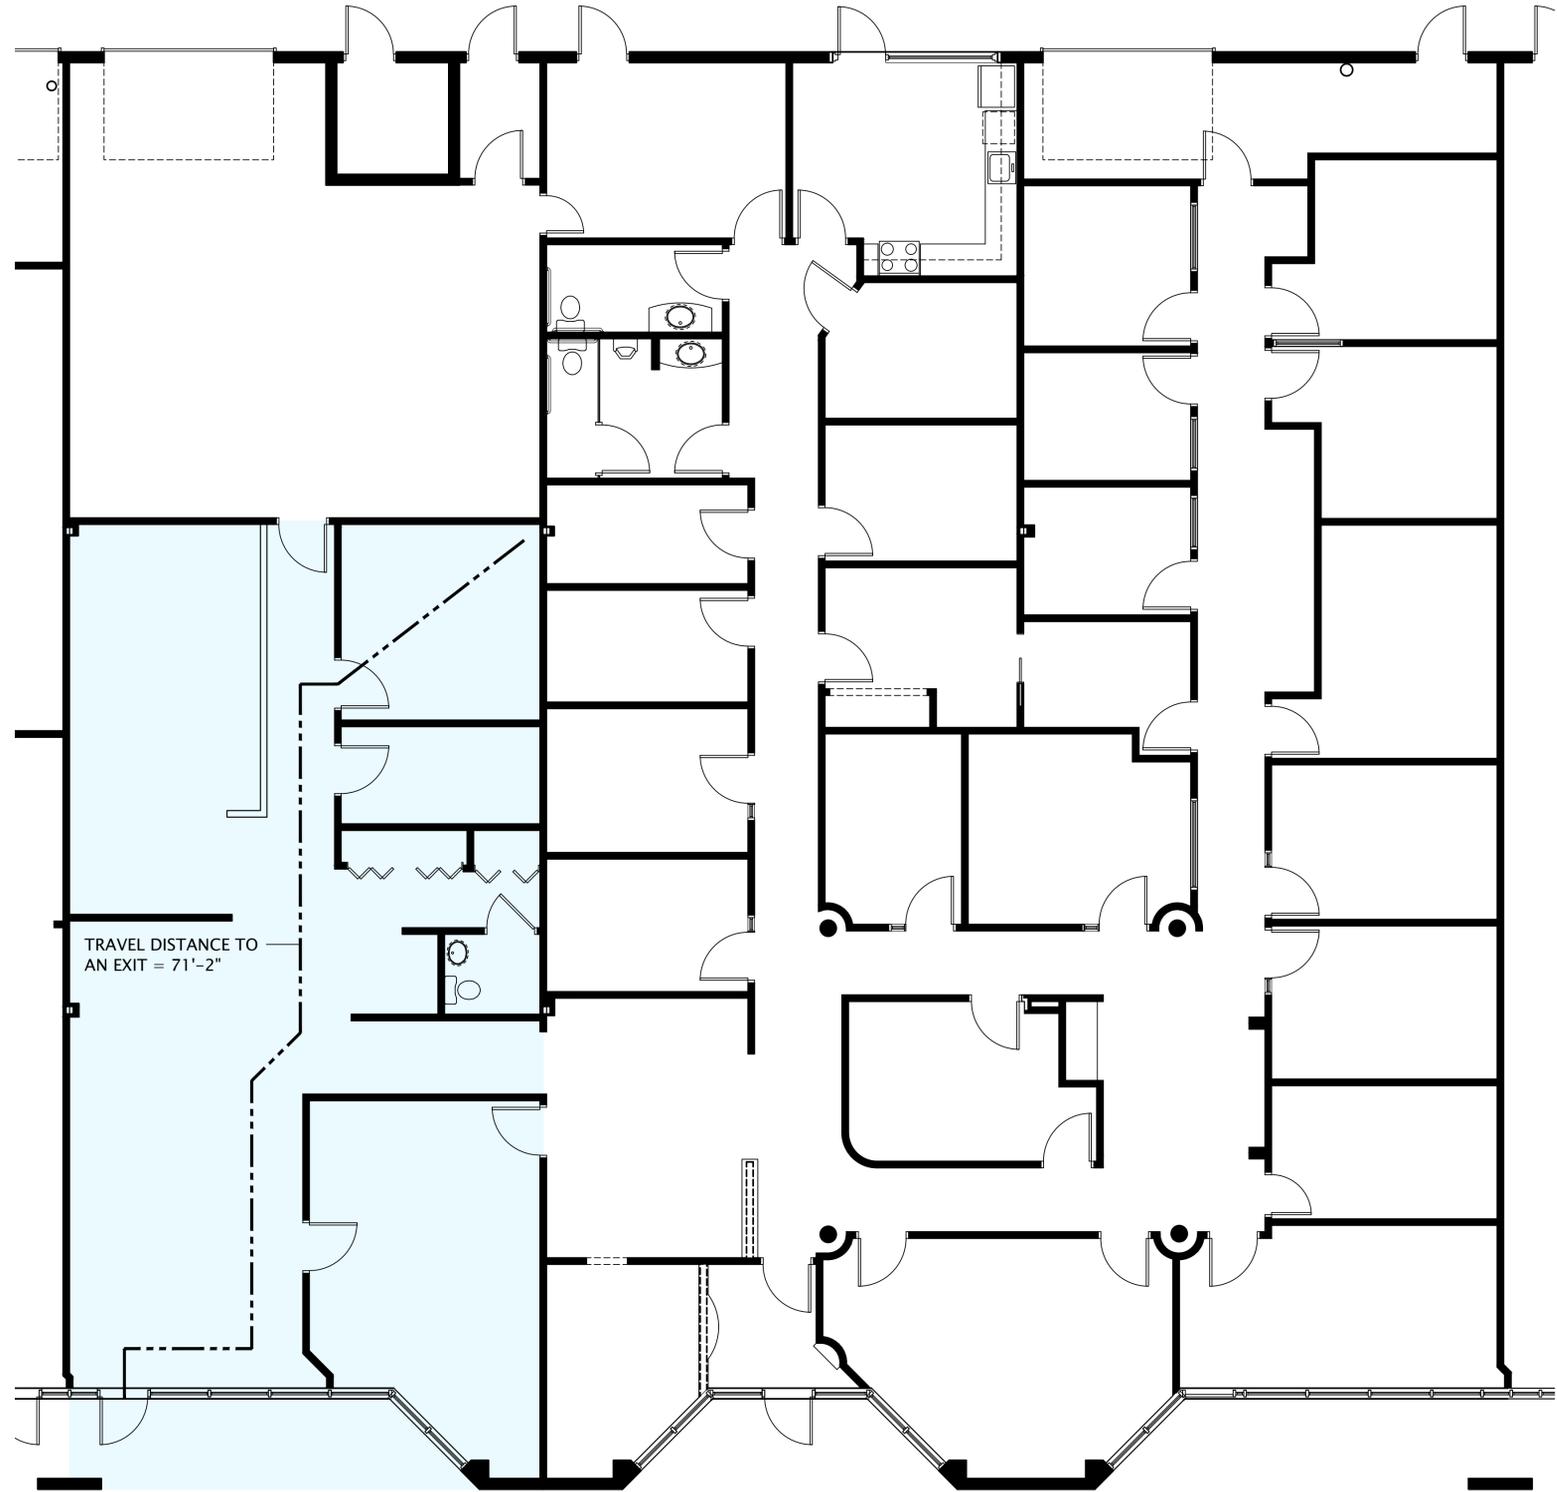

TRAVEL DISTANCE TO
AN EXIT = 71'-2"