



FLOOR PLAN

SUITE 200

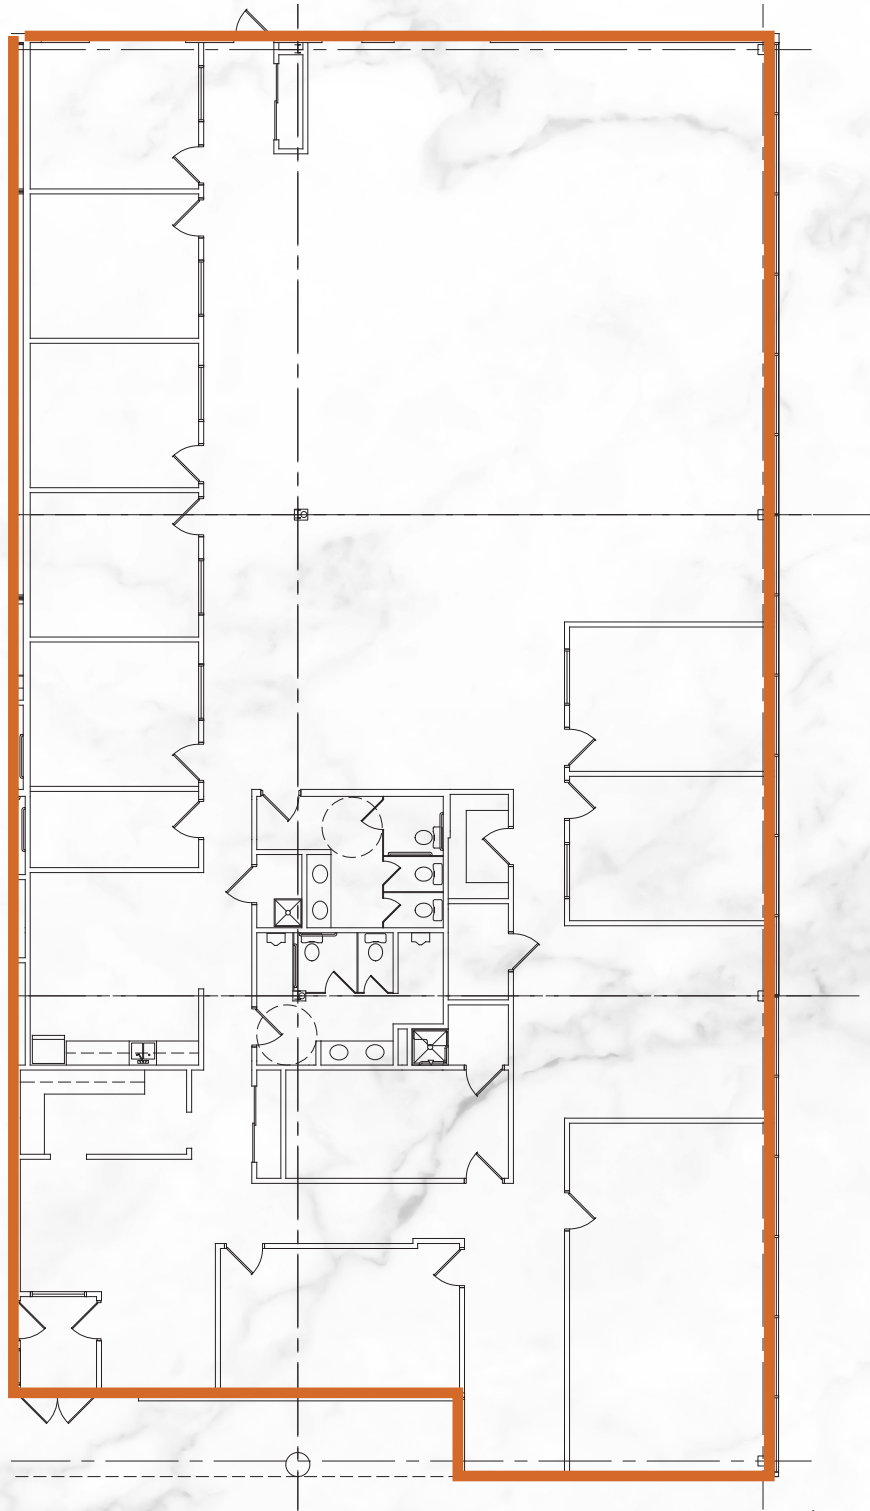

FLOOR PLAN

MASTER

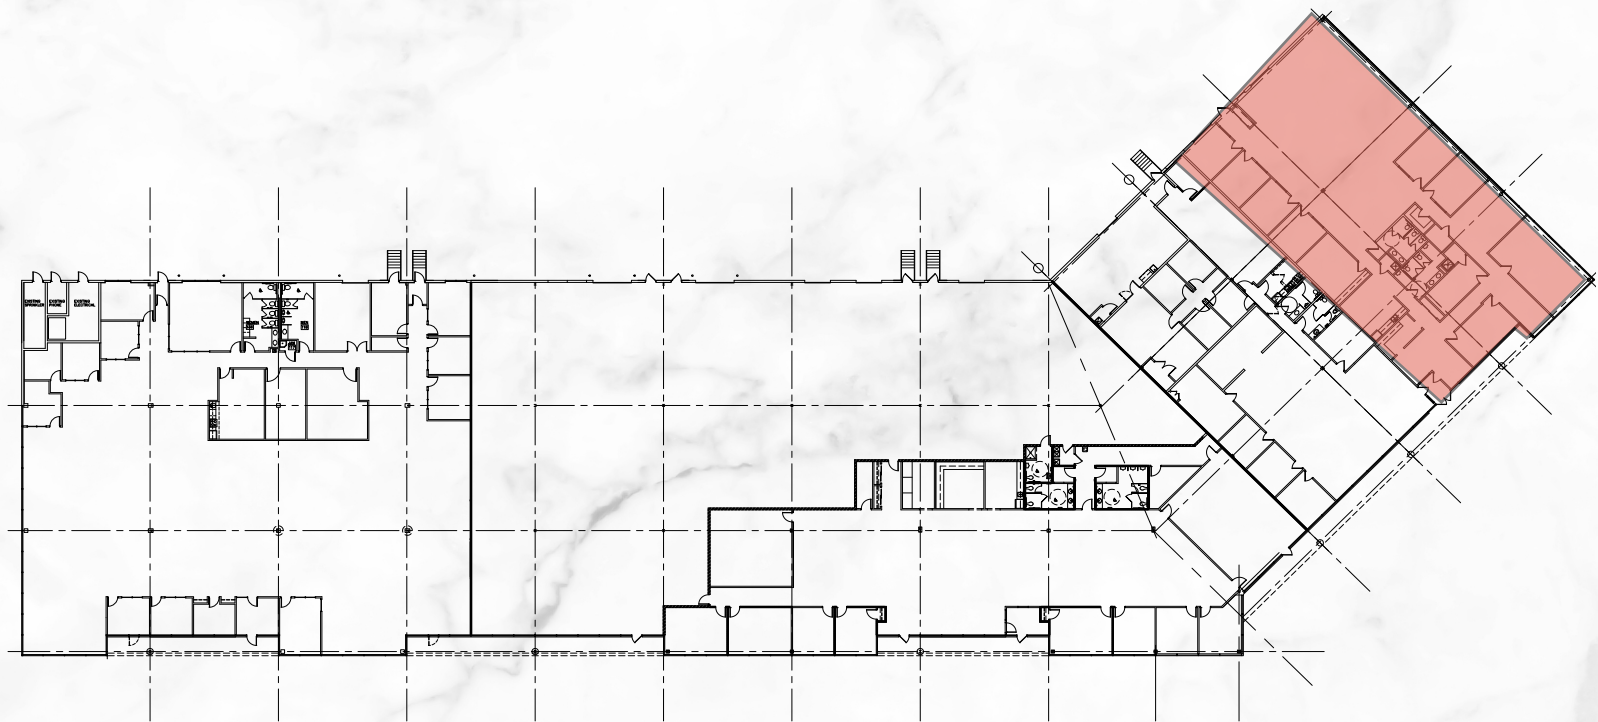

EXISTING BUILDING PLAN
SCALE: 1/16" = 1'-0"



PARKING PLAN

