


SUITE 3320
8,096 RSF

PARTIAL SECOND FLOOR PLAN
SCALE: 1/8" = 1'-0"

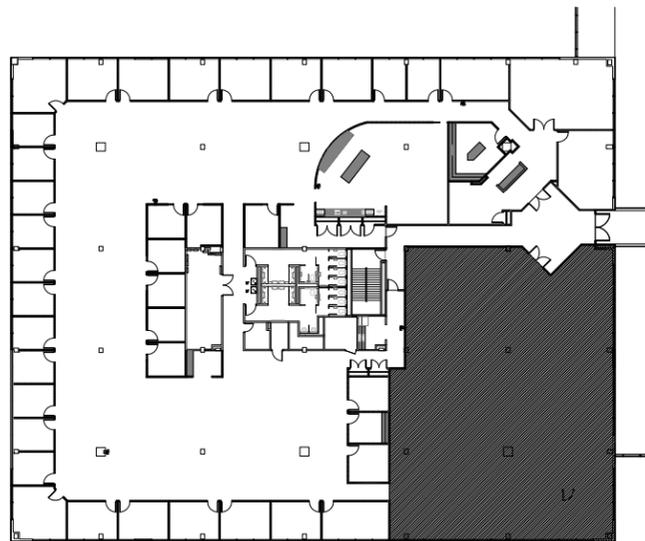

-  EXISTING
-  NEW
-  REMOVED

NO.	REVISION	DATE

SECOND FLOOR PLAN
PROPOSED MARKETING PLAN FOR
SUITE 3320
E.C.C. BLDG. 3
LIVINGSTON, NJ



PROJECT NO.	T.M.	DATE	OF
200630.08	D.W.	05/19/20	1
C.H.	NOTED	SCALE	MK-1
CHECKED	SCALE	DRAWING NO.	