


STATE TOWER

109 South Warren Street, Syracuse, NY




KEY:

- OCCUPIED AREA
- AVAILABLE AREA - REQUIRES RENOVATION
- AVAILABLE AREA - READY TO LEASE
- BUILDING SERVICE AREA
- MAJOR VERTICAL PENETRATIONS

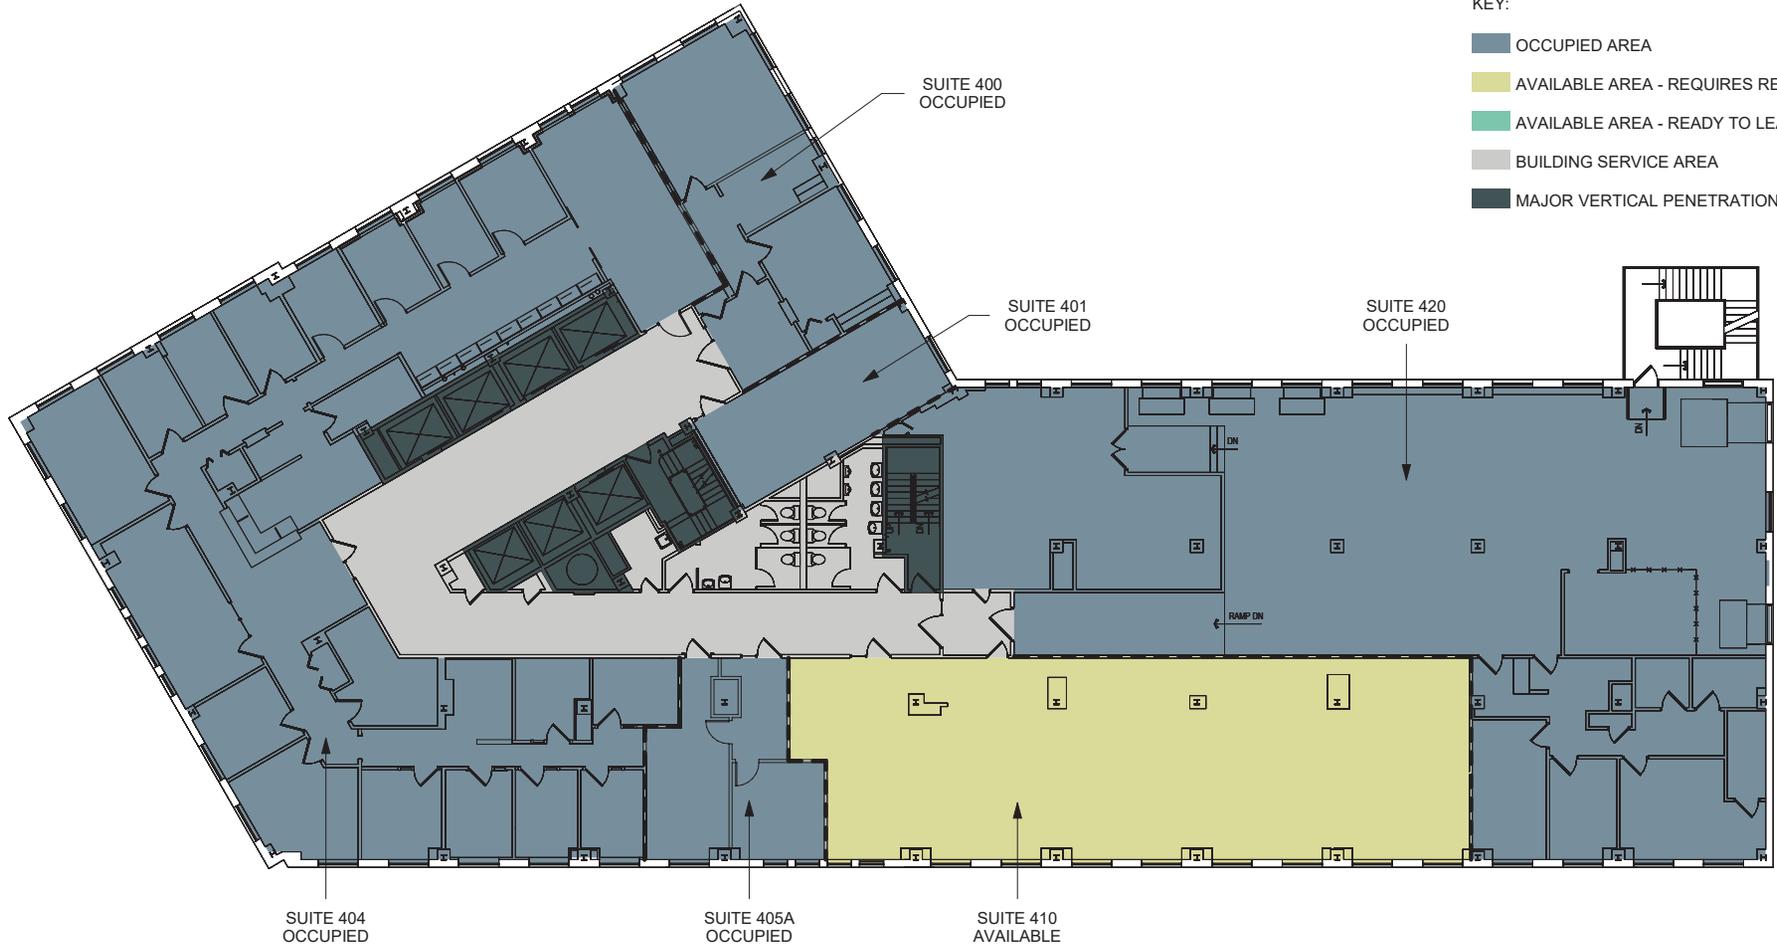

Drawing Name: I:\Projects\2600\2613 - State Tower Building\2613.001.001-02 Lease Plans\ARCH\2613.001.001.001_State Tower Building_Leasing Plans_10-31-25.rvt
Date Plotted: 11/17/2025 10:05:58 AM

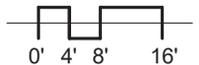

AVAILABLE LEASE SPACE

4TH FLOOR PLAN

11/17/25

For leasing information contact: Cory LaDuke
cory.laduke@cbre-syr.com
 (315) 422 4200, tel. | (315) 877 3591, cell



CBRE Upstate NY

PART OF THE AFFILIATE NETWORK