


# STATE TOWER

109 South Warren Street, Syracuse, NY




KEY:

- OCCUPIED AREA
- AVAILABLE AREA - REQUIRES RENOVATION
- AVAILABLE AREA - READY TO LEASE
- BUILDING SERVICE AREA
- MAJOR VERTICAL PENETRATIONS

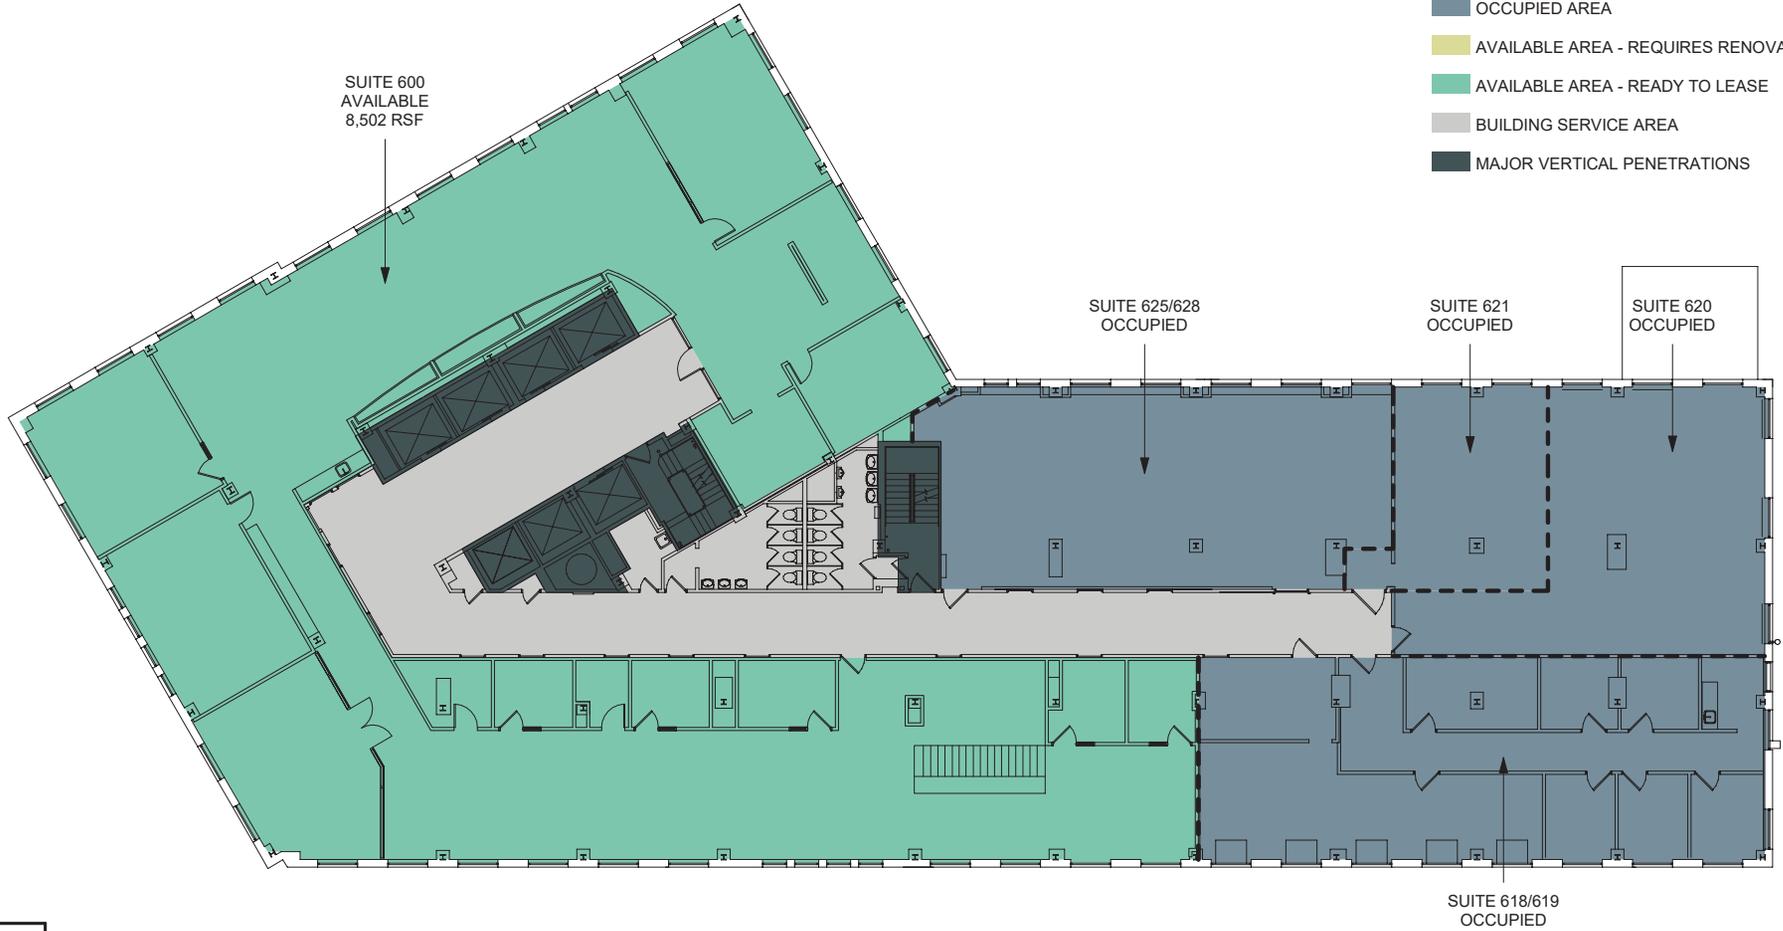

Drawing Name: E:\Projects\2600\2613 - State Tower Building\2613.001.001-02 Lease Plans\ARCH\2613.001.001.State Tower Building\_Leasing Plans\_10-31-25.rvt  
Date Plotted: 11/17/2025 10:05:59 AM

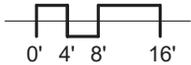

## AVAILABLE LEASE SPACE

### 6TH FLOOR PLAN

11/15/25

For leasing information contact: Cory LaDuke  
[cory.laduke@cbre-syr.com](mailto:cory.laduke@cbre-syr.com)  
 (315) 422 4200, Tel. | (315) 877 3591, cell

**CBRE Upstate NY**

PART OF THE AFFILIATE NETWORK

