




# 701 Del Norte Boulevard, Unit 360


Oxnard, CA

# Overall Floor Plan

8,383 SF

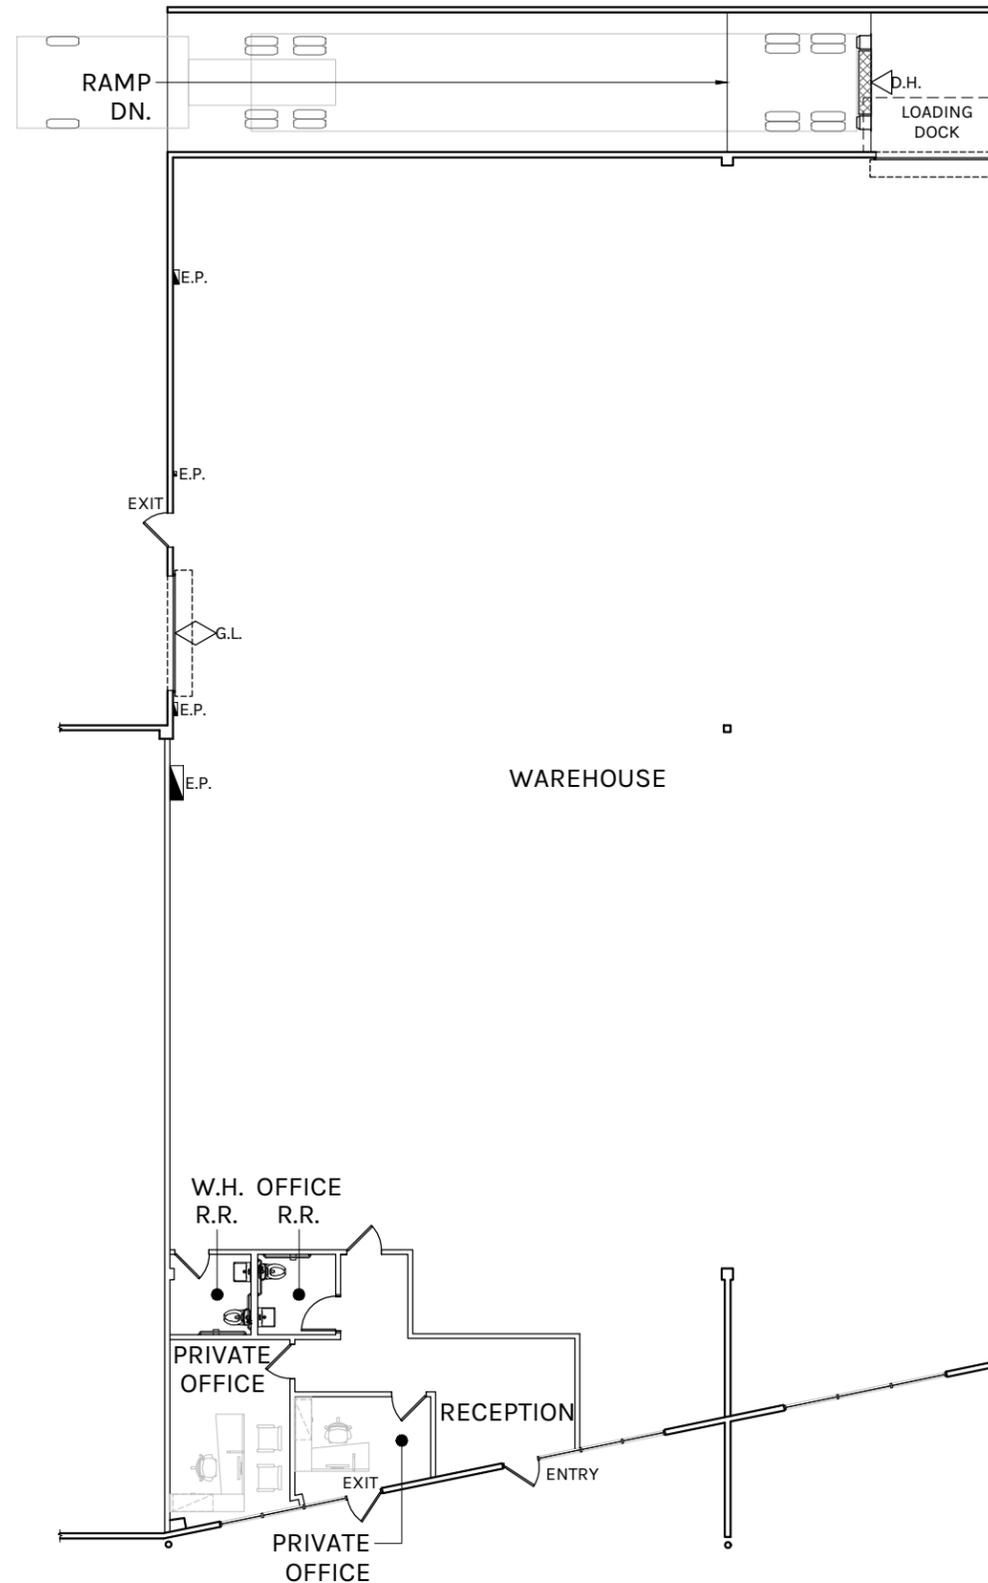

WAREHOUSE: 7,728 SF  
GROUND LEVEL OFFICE: 655 SF  
TOTAL: 8,383 SF

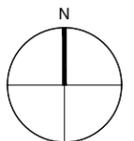

SCALE: 1/8" = 1'-0"

Plan layout subject to field conditions and may differ from plan as shown. All information presented on this drawing is presumed to be accurate, however tenant should verify pertinent information prior to committing to a lease. Any furniture or appliances shown on plan are for concept only and will be tenant provided.