


86'-5 1/2"

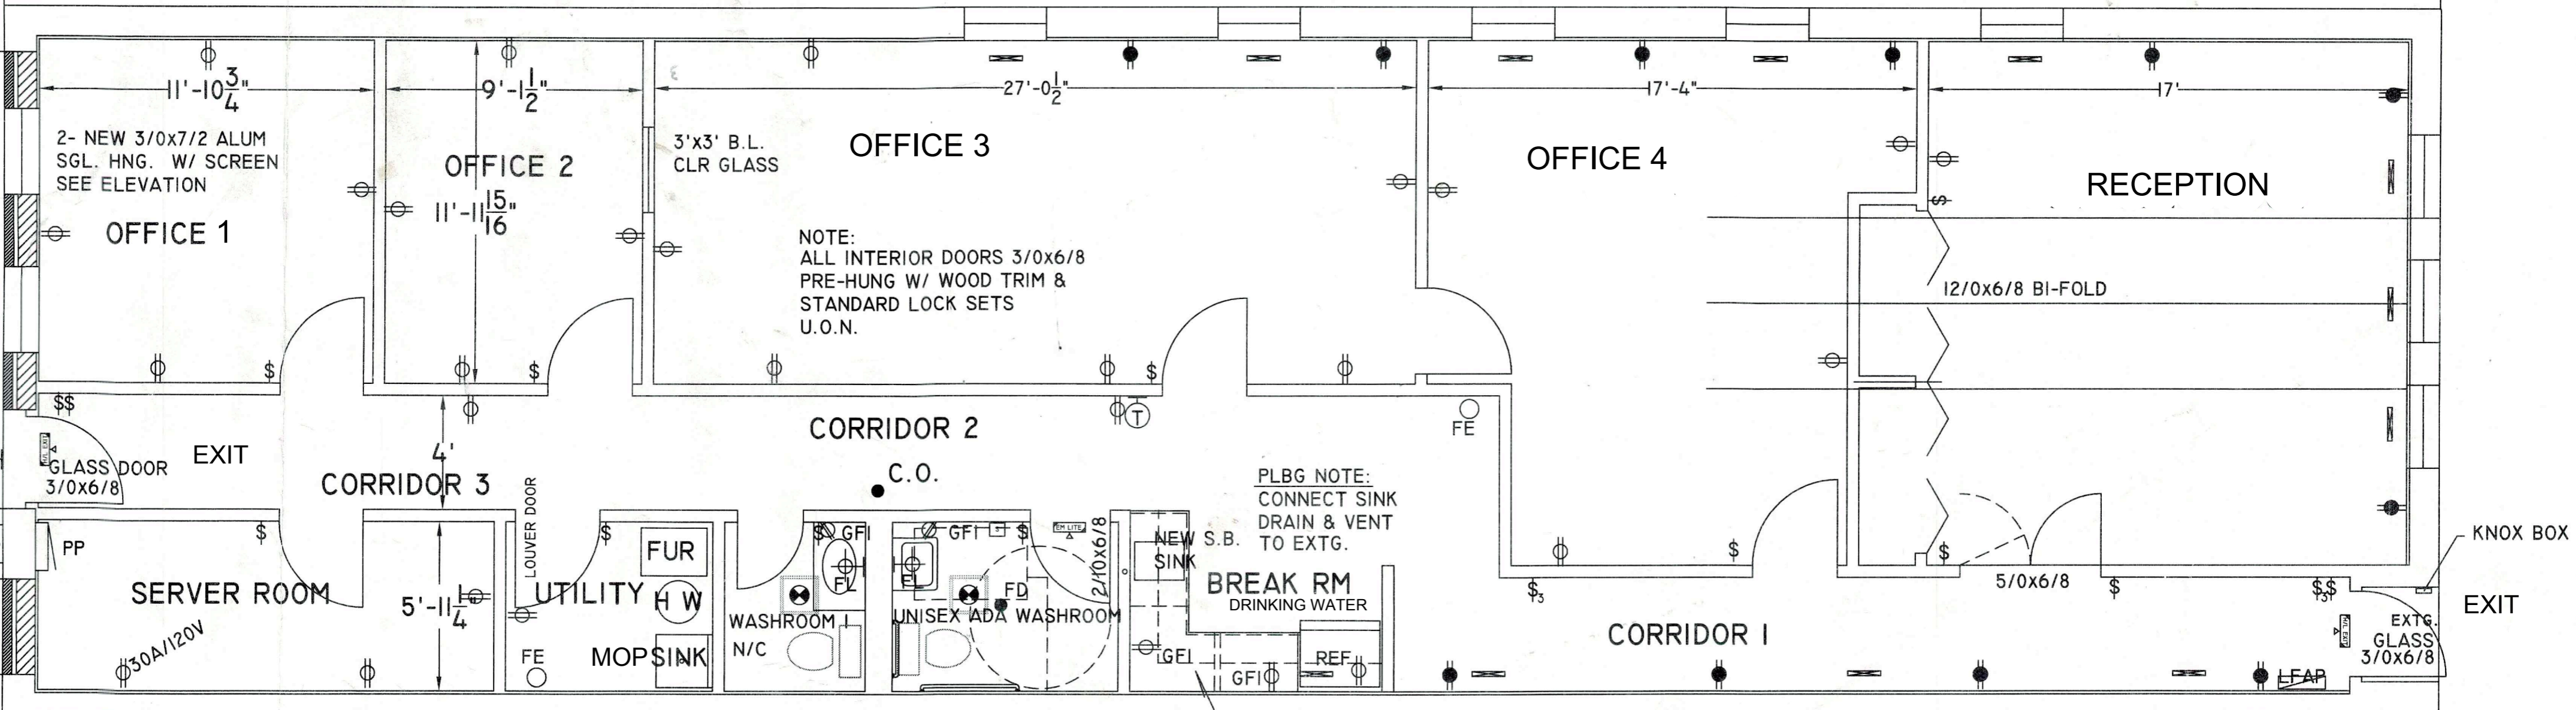

828 N BUSSE HWY, PARK RIDGE, IL 60068

NOTE: DASHED LINES IN ADA WASHROOM DENOTE REQ. CLEARANCES

LAM CTR TOP BASE & WALL CABINETS

EXISTING FLOOR PLAN

SCALE: 1/4"=1'-0"

- LEDGEND**
- ⊕ STD. DUPLEX OUTLET
 - EXISTING DUPLEX OUTLET
 - ⚡ HI-LOW EXIT COMBO W/ BATTERY BACK UP
 - \$ SGL POLE SWITCH
 - \$₃ 3-WAY SWITCH