

**FREESTANDING SINGLE-STORY
OFFICE/R&D BUILDING FOR LEASE
±30,000 SF**



WWW.ORCHARDCOMMONS.NET



2698 ORCHARD PARKWAY | SAN JOSE, CA






ORCHARD COMMONS


PROJECT HIGHLIGHTS

- Renovated Exteriors
- New, Expanded Window Line
- Dramatic New Entry Features
- Complete Site Renovation Including The Commons: A Multi-Purposed Amenity Area (Dining, Meeting, Collaboration Space, Etc.)
- Prominent Signage Program
- 3.5/1,000 Parking
- Convenient Walk to Restaurants/Banking and North First Street Light Rail
- Direct Access to Highway 101 via Trimble Road and Montague Expressway
- Expansion Opportunities

AVAILABILITY

- 2698 Orchard Parkway
 - ±30,000 SF
 - Available Immediately



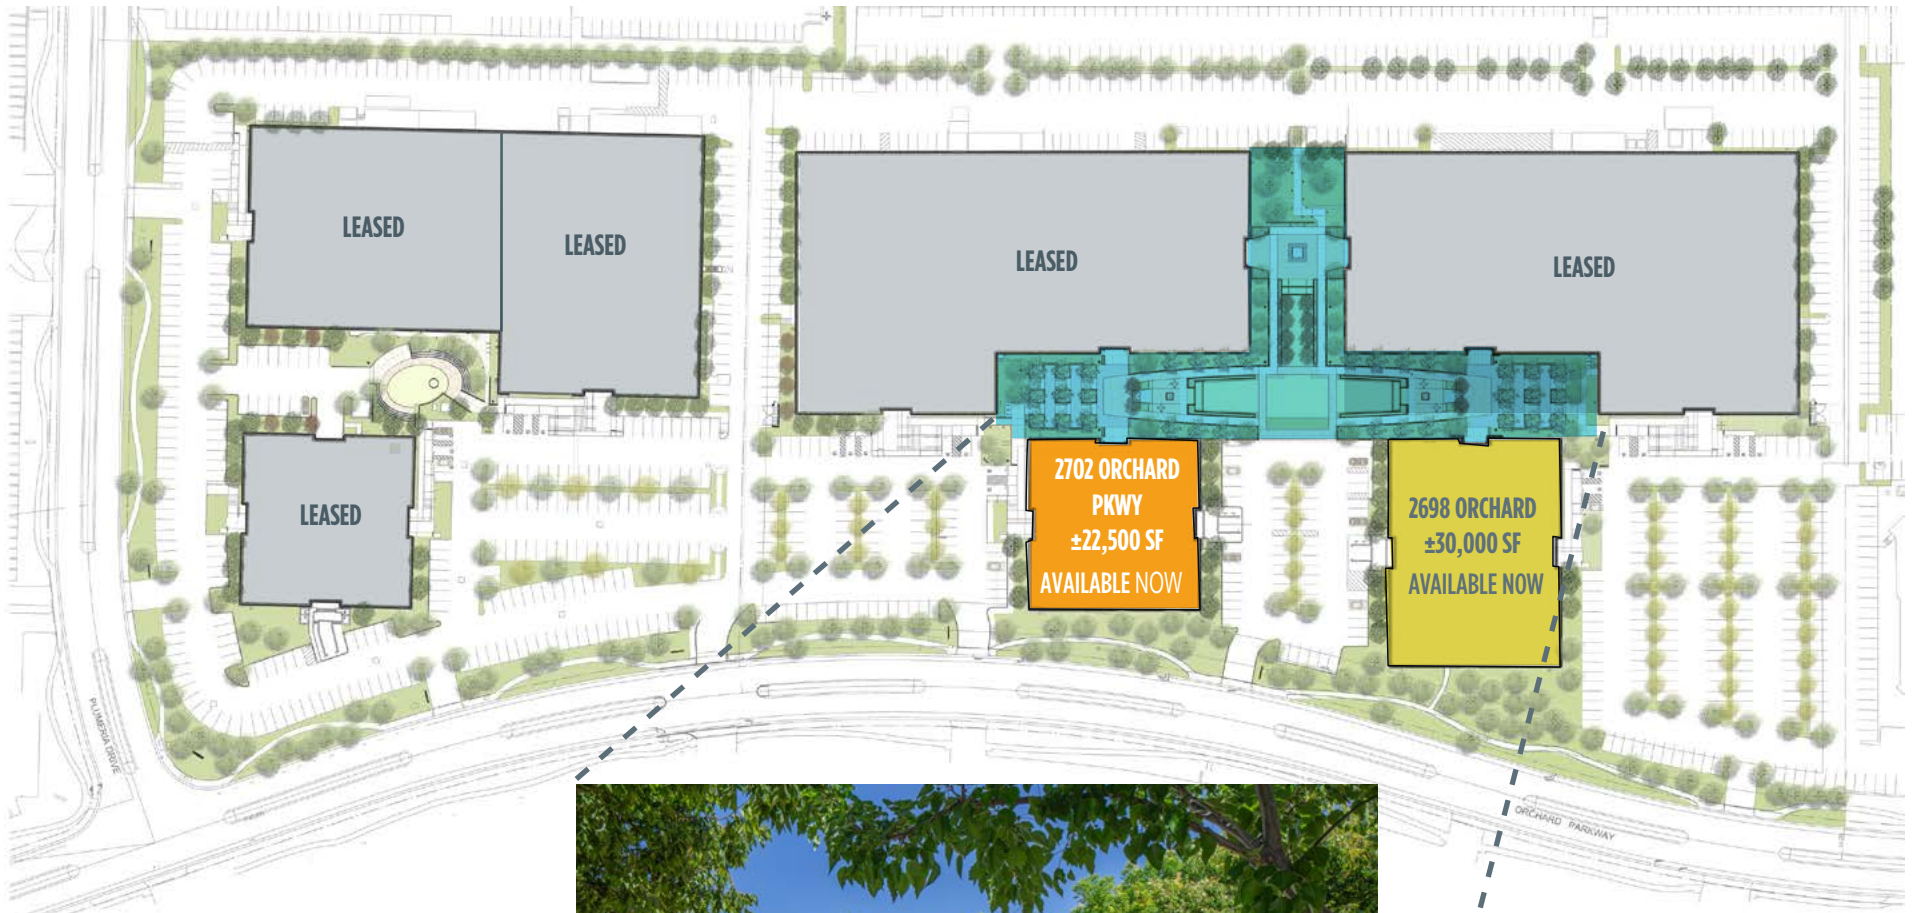

(Plan not to scale)

LEGEND

-  Subject Availability
-  Available
-  Leased
-  Amenities Area








Amenities Area

BUILDING HIGHLIGHTS


- New market ready interiors
- 2 private offices
- 3 conference rooms
- Expansive window line
- Open ceiling design throughout
- Restroom cores with showers
- Break room with Nano Door to outdoor amenities
- 600 Amps @ 277/480V
- Available now
- Additional tenant improvement allowance available

FLOOR FINISHES


-  GENERAL CARPET
-  ACCENT CARPET
-  POLISHED CONCRETE
-  RESILIENT FLOORING
-  CERAMIC TILE

WALL FINISHES

-  ACCENT WALLS
-  ACOUSTICAL WALL PANELS

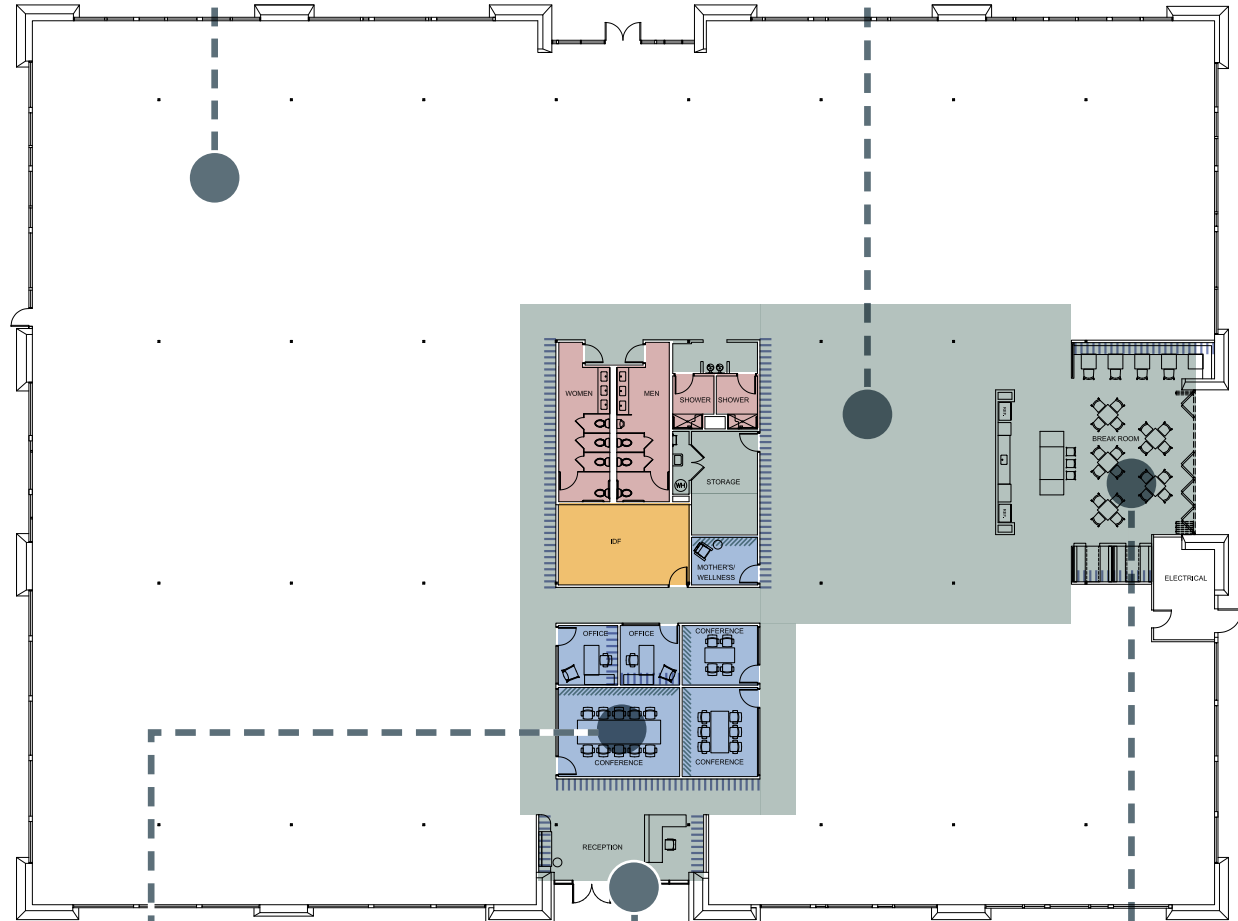


(360°) START TOUR HERE

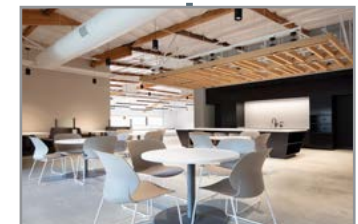




TRANSPORTATION MAP

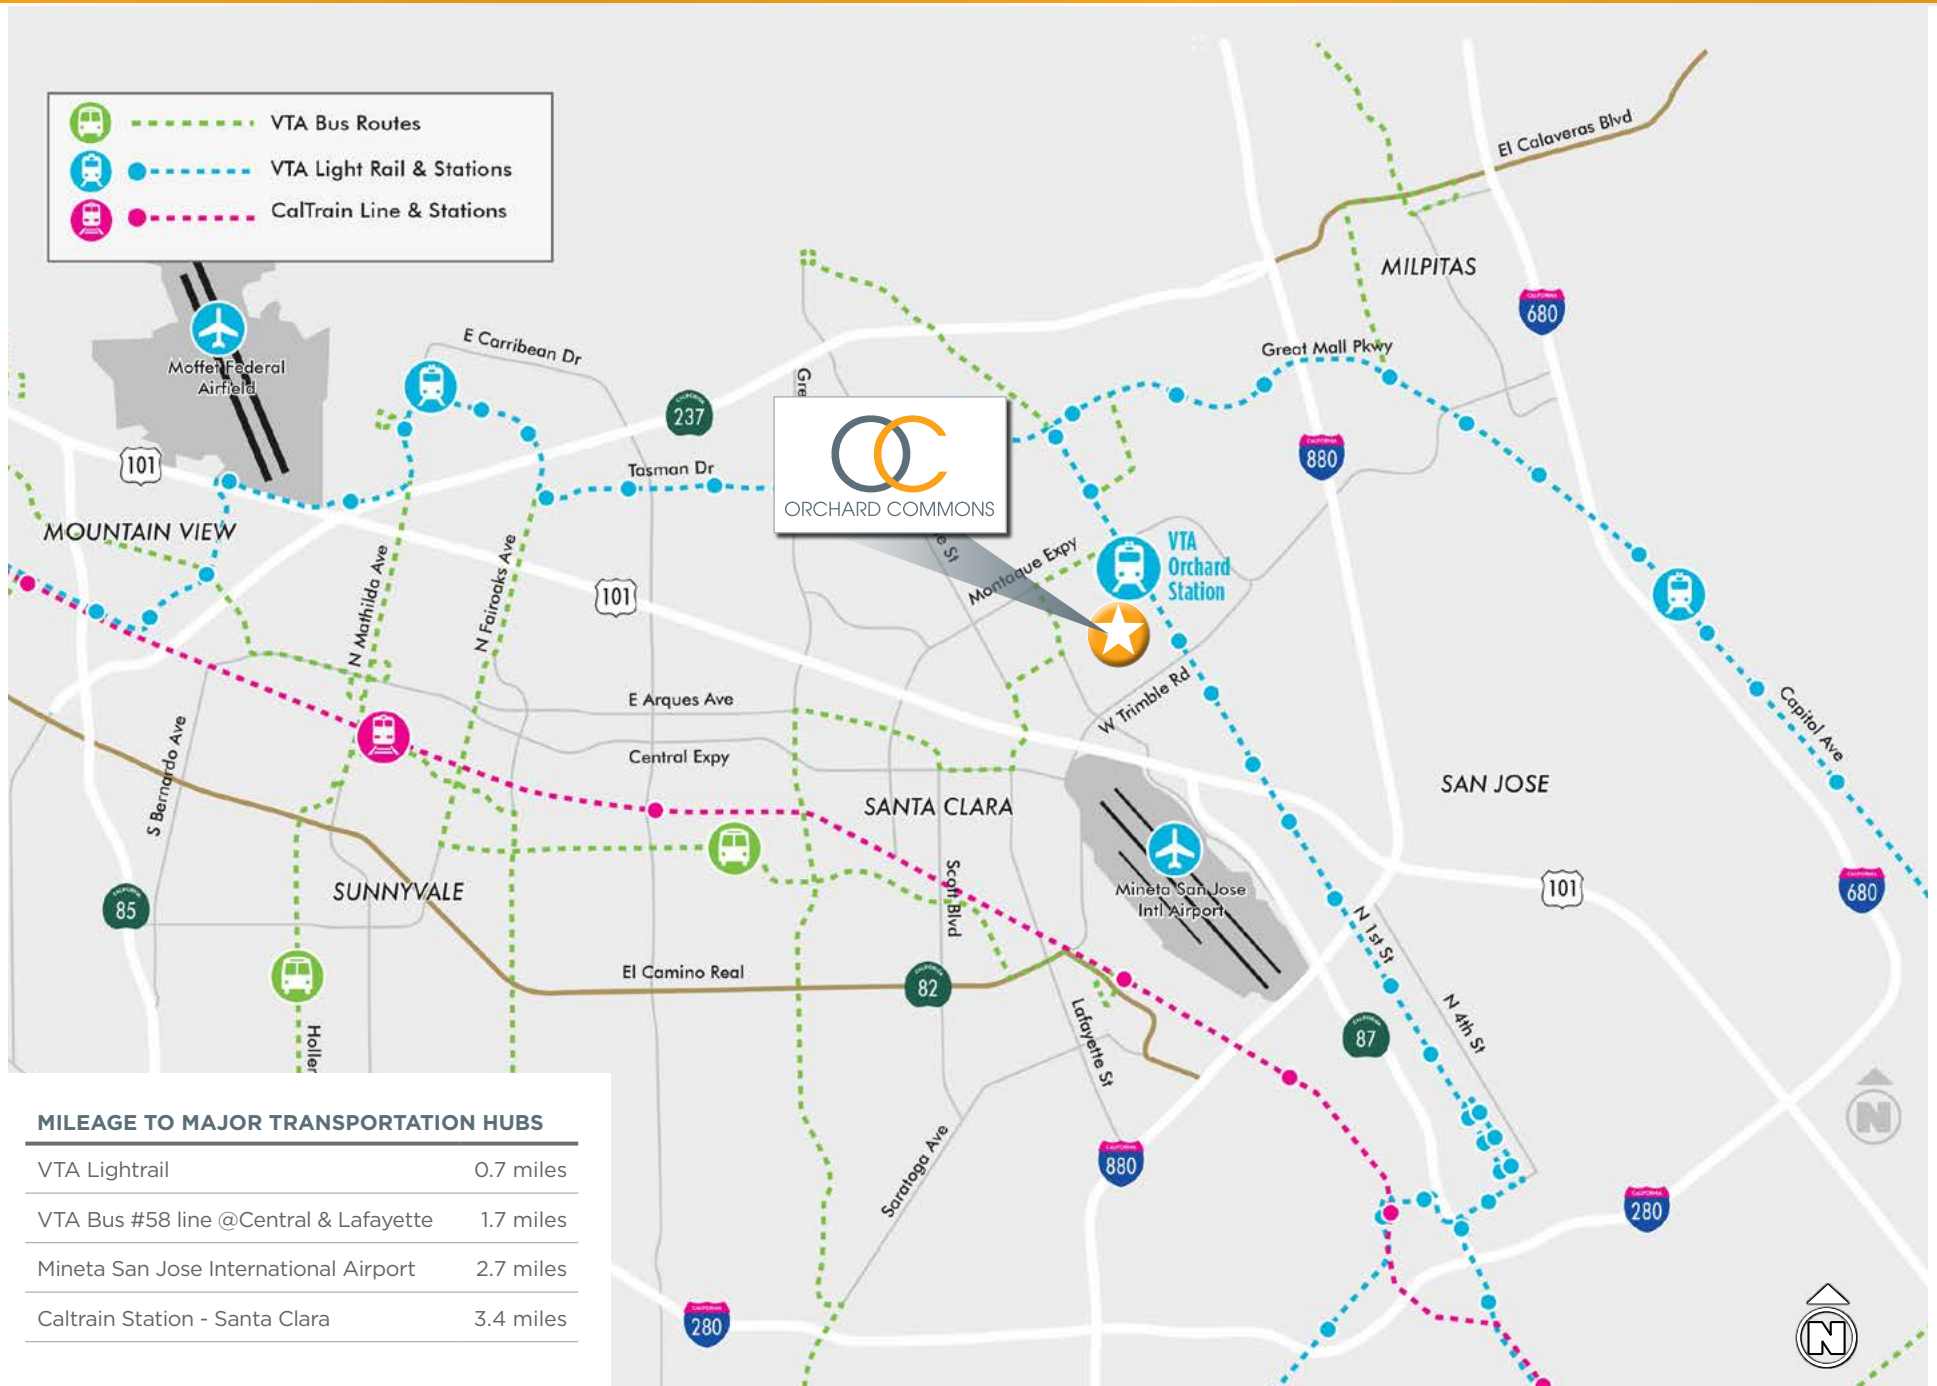

LOCAL AMENITIES MAP

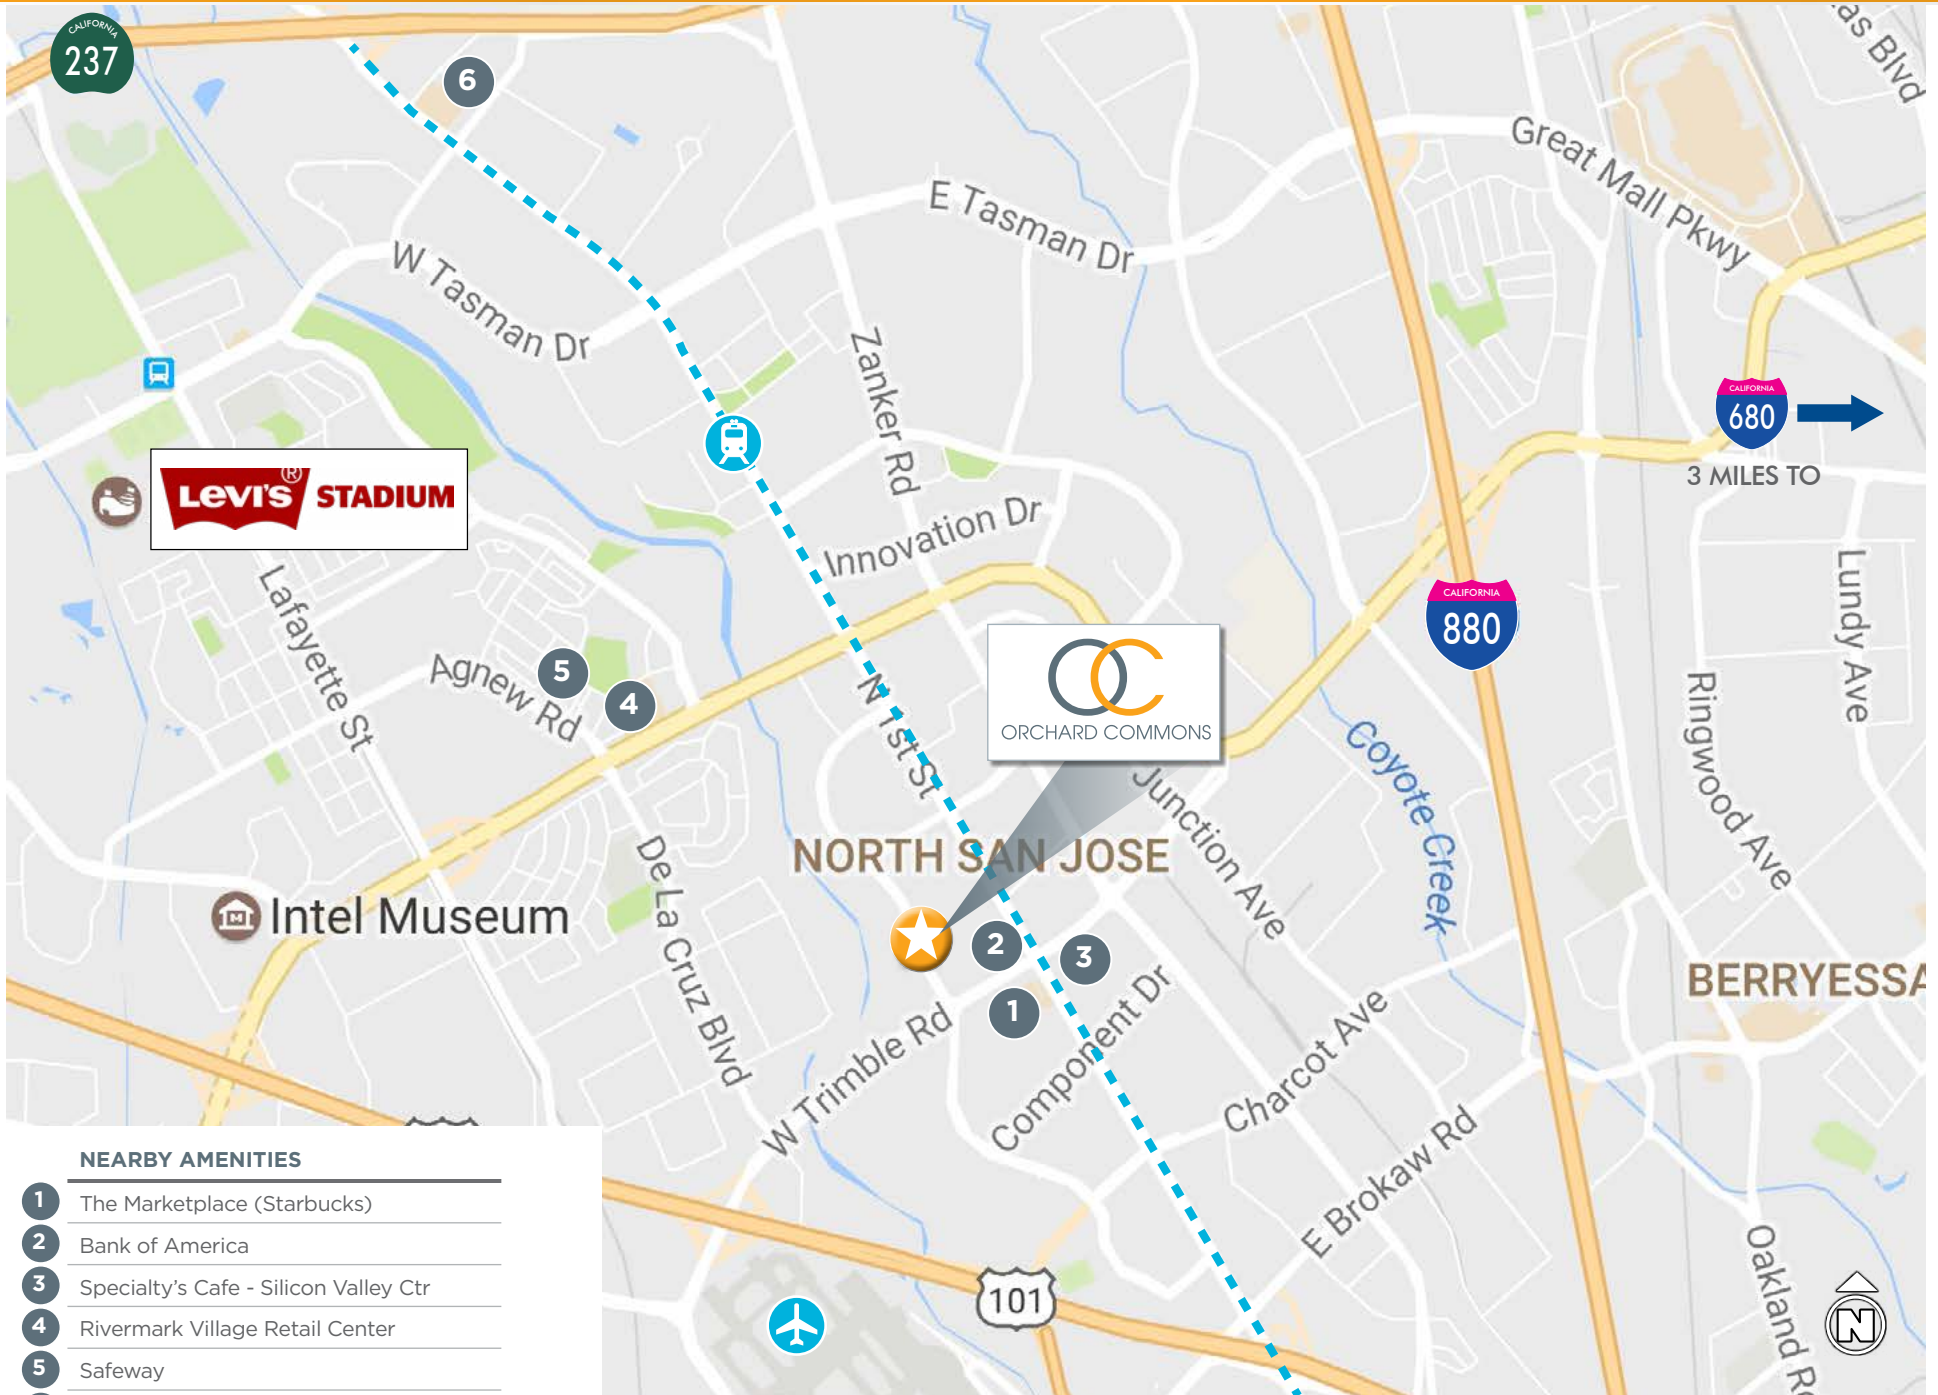

NEARBY AMENITIES

- 1 The Marketplace (Starbucks)
- 2 Bank of America
- 3 Specialty's Cafe - Silicon Valley Ctr
- 4 Rivermark Village Retail Center
- 5 Safeway
- 6 @First Retail Center



ORCHARD COMMONS



FOR MORE INFORMATION, PLEASE CONTACT:

ROB SHANNON, SIOR,CCIM

EXECUTIVE VICE PRESIDENT
+1 408 453 7486
Lic. 00857593
rob.shannon@cbre.com

BOB STEINBOCK

SENIOR VICE PRESIDENT
+1 408 453 7424
Lic. 01111853
bob.steinbock@cbre.com

CHRISTIAN MARENT

EXECUTIVE VICE PRESIDENT
+1 408 453 7422
Lic. 00932744
christian.marent@cbre.com

© 2026 CBRE, Inc. This information has been obtained from sources believed reliable. We have not verified it and make no guarantee, warranty or representation about it. Any projections, opinions, assumptions or estimates used are for example only and do not represent the current or future performance of the property. You and your advisors should conduct a careful, independent investigation of the property to determine to your satisfaction the suitability of the property for your needs. CBRE and the CBRE logo are service marks of CBRE, Inc. and/or its affiliated or related companies in the United States and other countries. All other marks displayed on this document are the property of their respective owners. Photos herein are the property of their respective owners and use of these images without the express written content of the owner is prohibited.

