

Property Information

Highlights

- Immediate availability through 8/31/2027
- 3,000 Rentable Square Feet
- Two five-year renewal terms available, extending lease term to 2037
- Ample Parking Available
- Kroger and Family Dollar Anchored Center

Traffic Counts 2024

W Pipeline Rd	17,270
Bellaire Dr	5,530

Demographics


	1 Mile	3 Miles	5 Miles
2025 Residential Population	19,950	99,020	264,822
2025 Daytime Population	13,801	101,627	252,144
2025 Average Household Income	\$87,304	\$101,631	\$116,816
2025 Median Age	35.7	38.3	38.9



Emi Carson


Associate
 +1 682 319 4043
 emi.carson@cbre.com

CLOSE UP AERIAL

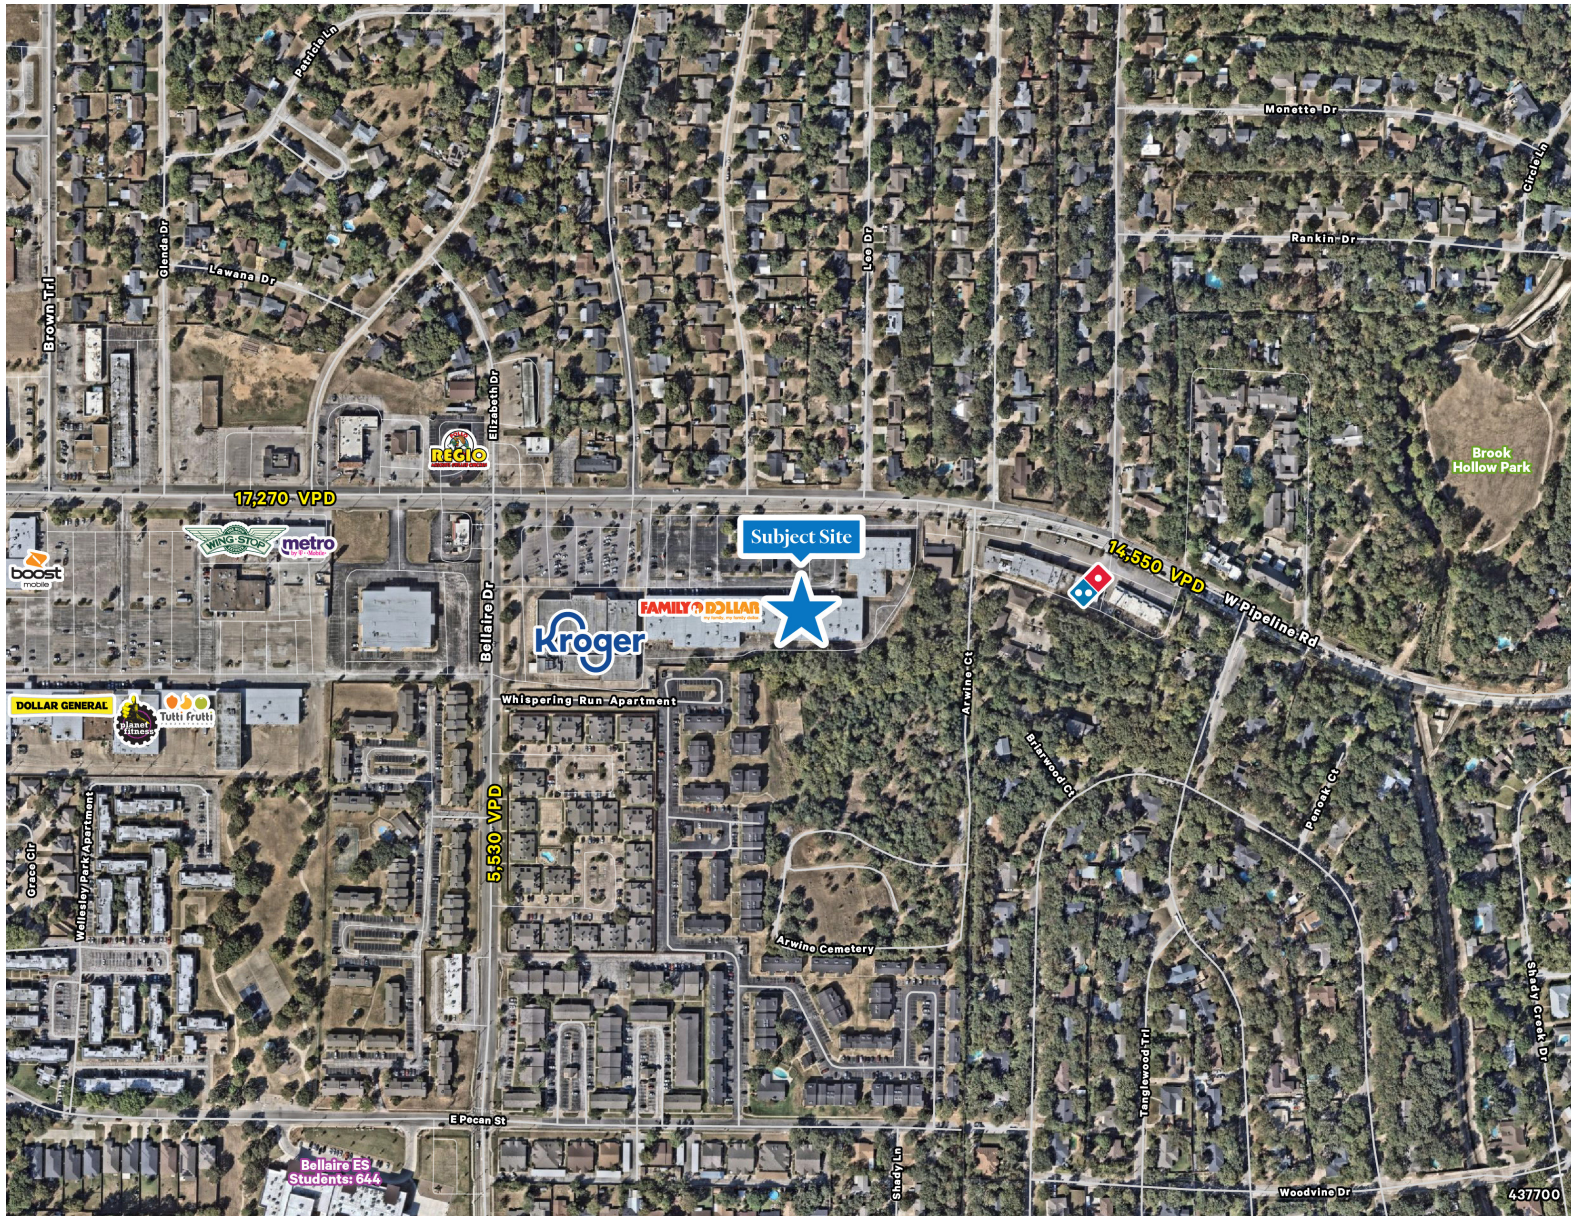

Emi Carson
Associate
+1 682 319 4043
emi.carson@cbre.com

1-MILE AERIAL

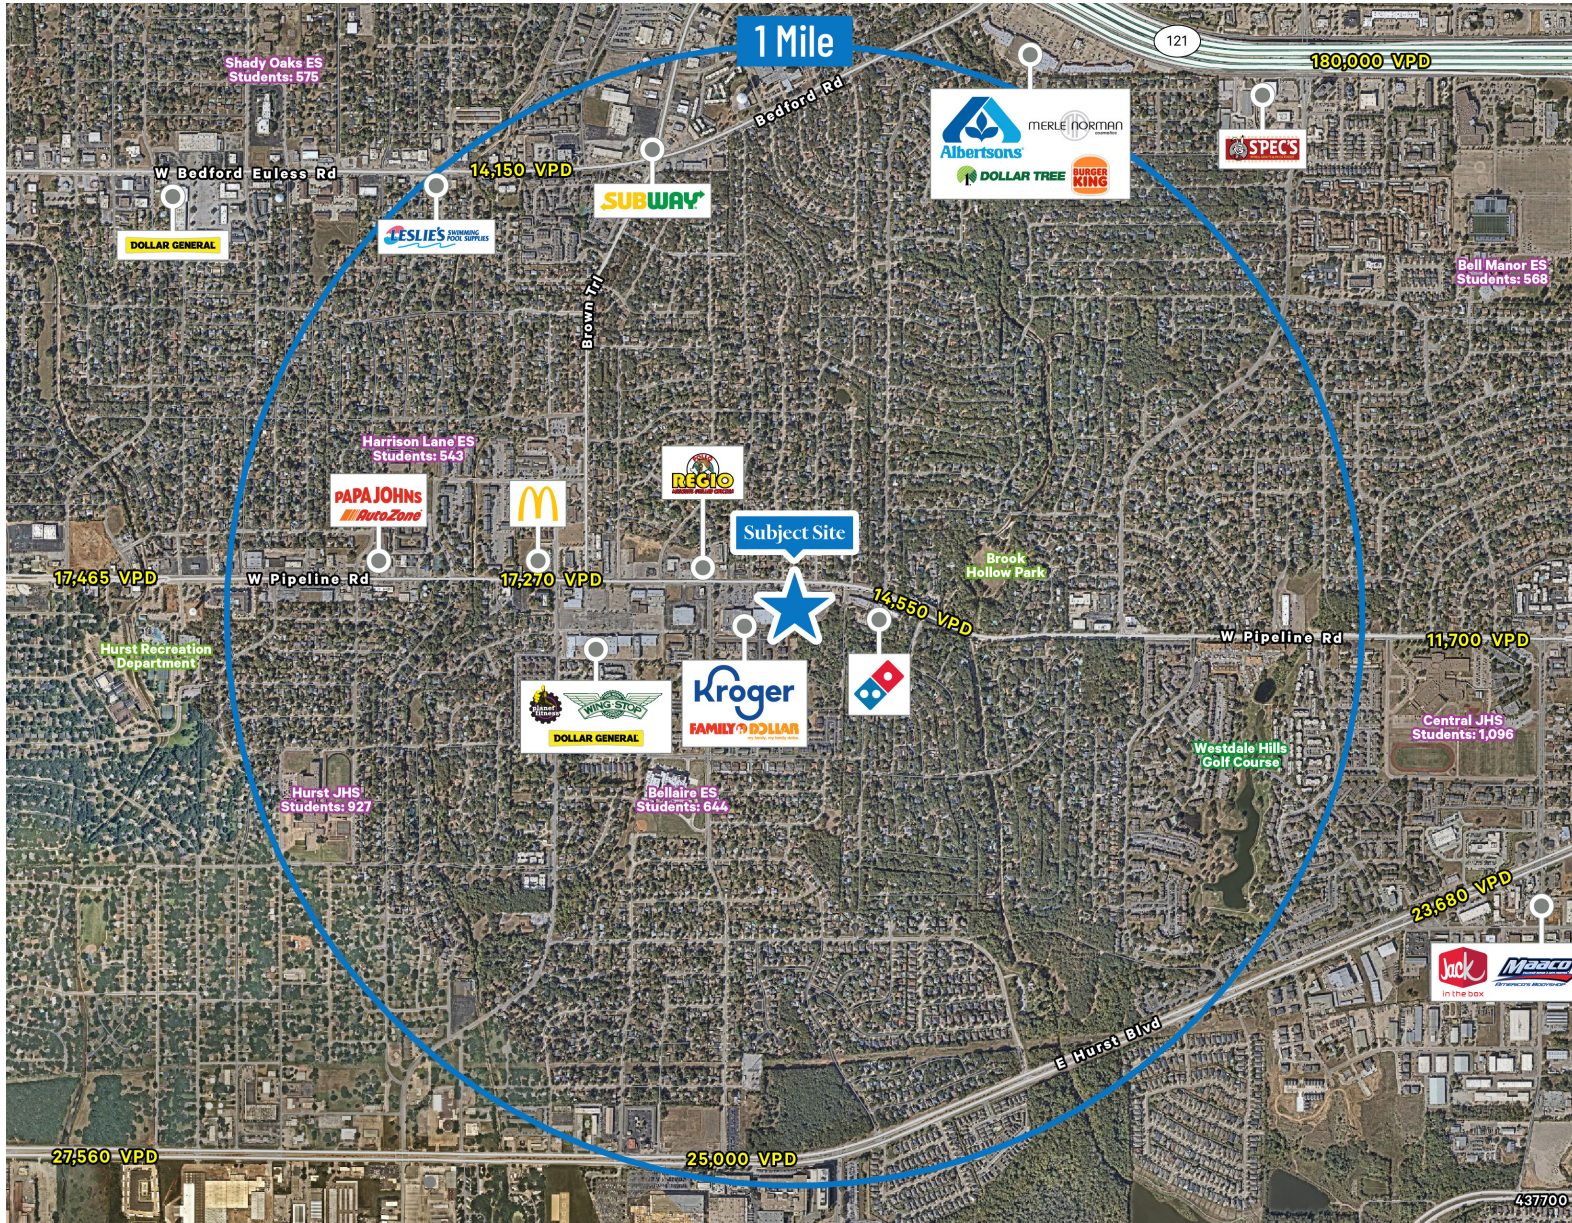

Emi Carson
Associate
+1 682 319 4043
emi.carson@cbre.com


5-MILE AERIAL



Emi Carson
 Associate
 +1 682 319 4043
 emi.carson@cbre.com

SITE PLAN

VIPcare HURST, TX

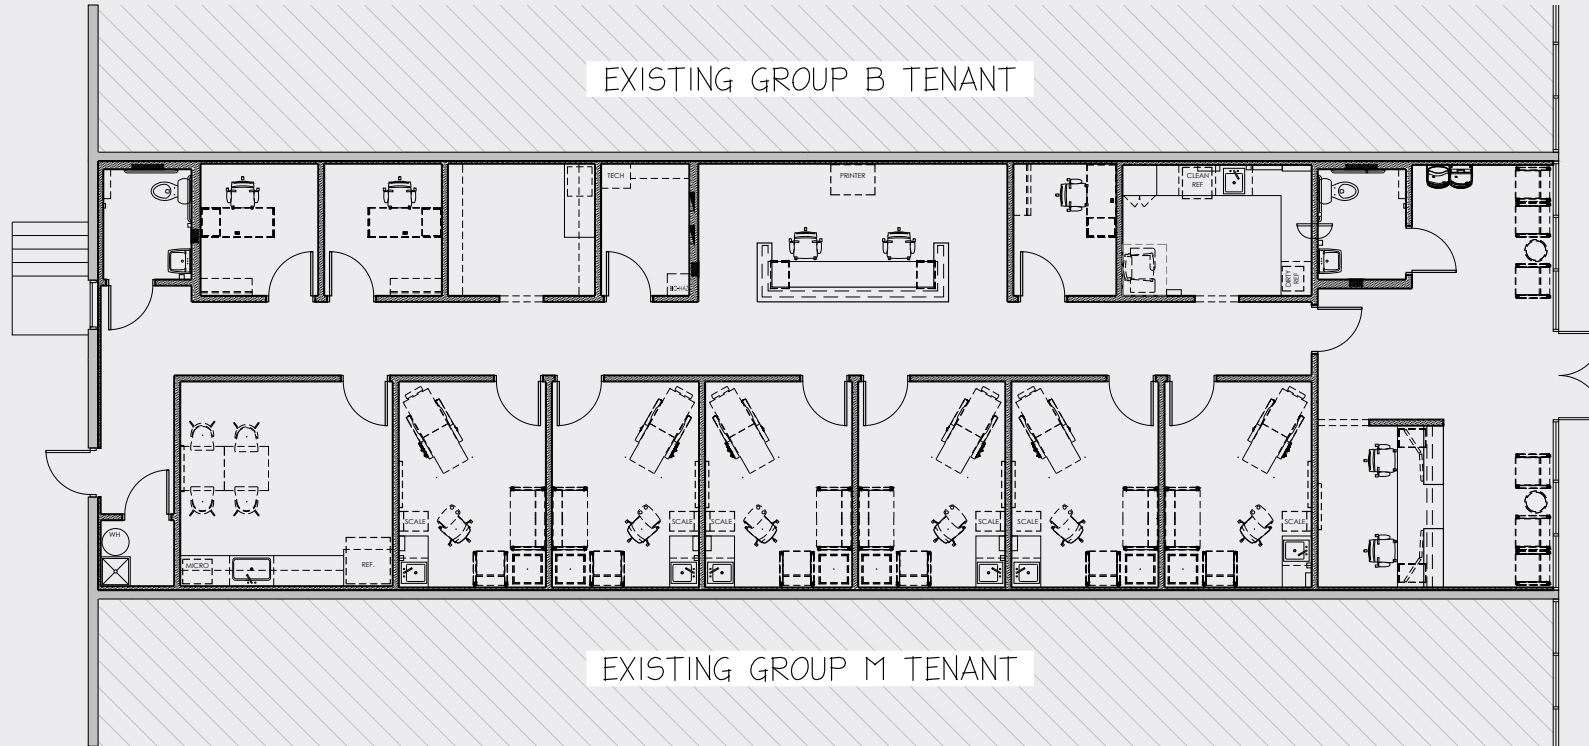

SCHEMATIC PLAN
SCALE: 1/8" = 1'-0"
+/- 2,881 NSF

PROJECT ADDRESS: 734 E. Pipeline Rd.

PROJECT NUMBER: 22040

CLIENT NAME: VIPcare

4221 WEST BOY SCOUT BLVD., SUITE 150 ■ TAMPA, FL 33634
280 WEST CENTRAL AVE. ■ WINTER HAVEN, FL 33880

VOICE: 813.884.2000
VOICE: 863.577.2054

WEBSITE: WWW.CKARCH.COM
AA C001629

REVISIONS: 05.18.2022 DATE: 05.11.2022

05.25.2022 SHEET NO:

08.03.2022

B

CONFIDENTIALITY NOTICE: THE INFORMATION CONTAINED IN THIS DRAWING MAY CONSTITUTE CONFIDENTIAL INFORMATION. IF YOU ARE NOT THE INTENDED RECIPIENT, OR A PERSON RESPONSIBLE FOR DELIVERING IT TO THE INTENDED RECIPIENT, PLEASE TAKE NOTICE THAT ANY DISCLOSURE, COPYING, DISTRIBUTION, OR USE OF ANY OF THIS INFORMATION IS PROHIBITED. IF YOU RECEIVE THIS DRAWING IN ERROR, PLEASE IMMEDIATELY NOTIFY THIS EMAIL ADDRESS ARCHITECT@CK-ARCH.COM OR BY CALLING AT 813.884.2000 / 863.577.2054.

Emi Carson

Associate

+1 682 319 4043

emi.carson@cbre.com



Contact Us

Emi Carson

Associate

+1 682 319 4043

emi.carson@cbre.com

© 2024 CBRE, Inc. All rights reserved. This information has been obtained from sources believed reliable, but has not been verified for accuracy or completeness. You should conduct a careful, independent investigation of the property and verify all information. Any reliance on this information is solely at your own risk. CBRE and the CBRE logo are service marks of CBRE, Inc. All other marks displayed on this document are the property of their respective owners, and the use of such logos does not imply any affiliation with or endorsement of CBRE. Photos herein are the property of their respective owners. Use of these images without the express written consent of the owner is prohibited.

INFORMATION ABOUT BROKERAGE SERVICES



Texas law requires all real estate license holders to give the following information about brokerage services to prospective buyers, tenants, sellers and landlords.

TYPES OF REAL ESTATE LICENSE HOLDERS

- A **BROKER** is responsible for all brokerage activities, including acts performed by sales agents sponsored by the broker.
- A **SALES AGENT** must be sponsored by a broker and works with clients on behalf of the broker.

A BROKER'S MINIMUM DUTIES REQUIRED BY LAW (A client is the person or party that the broker represents):

- Put the interests of the client above all others, including the broker's own interests;
- Inform the client of any material information about the property or transaction received by the broker;
- Answer the client's questions and present any offer to or counter-offer from the client; and
- Treat all parties to a real estate transaction honestly and fairly

A LICENSE HOLDER CAN REPRESENT A PARTY IN A REAL ESTATE TRANSACTION:

AS AGENT FOR OWNER (SELLER/LANDLORD): The broker becomes the property owner's agent through an agreement with the owner, usually in a written listing to sell or property management agreement. An owner's agent must perform the broker's minimum duties above and must inform the owner of any material information about the property or transaction known by the agent, including information disclosed to the agent or subagent by the buyer or buyer's agent.

AS AGENT FOR BUYER/TENANT: The broker becomes the buyer/tenant's agent by agreeing to represent the buyer, usually through a written representation agreement. A buyer's agent must perform the broker's minimum duties above and must inform the buyer of any material information about the property or transaction known by the agent, including information disclosed to the agent by the seller or seller's agent.

AS AGENT FOR BOTH - INTERMEDIARY: To act as an intermediary between the parties the broker must first obtain the written agreement of each party to the transaction. The written agreement must state who will pay the broker and, in

conspicuous bold or underlined print, set forth the broker's obligations as an intermediary. A broker who acts as an intermediary:

- Must treat all parties to the transaction impartially and fairly;
- May, with the parties' written consent, appoint a different license holder associated with the broker to each party (owner and buyer) to communicate with, provide opinions and advice to, and carry out the instructions of each party to the transaction.
- Must not, unless specifically authorized in writing to do so by the party, disclose:
 1. that the owner will accept a price less than the written asking price;
 2. that the buyer/tenant will pay a price greater than the price submitted in a written offer; and
 3. any confidential information or any other information that a party specifically instructs the broker in writing not to disclose, unless required to do so by law.

AS SUBAGENT: A license holder acts as a subagent when aiding a buyer in a transaction without an agreement to represent the buyer. A subagent can assist the buyer but does not represent the buyer and must place the interests of the owner first.

TO AVOID DISPUTES, ALL AGREEMENTS BETWEEN YOU AND A BROKER SHOULD BE IN WRITING AND CLEARLY ESTABLISH:

- The broker's duties and responsibilities to you, and your obligations under the representation agreement.
- Who will pay the broker for services provided to you, when payment will be made and how the payment will be calculated.

LICENSE HOLDER CONTACT INFORMATION: This notice is being provided for information purposes. It does not create an obligation for you to use the broker's services. Please acknowledge receipt of this notice below and retain a copy for your records.

CBRE, Inc.	0299995	texaslicensing@cbre.com	(210) 507-1130
Licensed Broker/Broker Firm Name or Primary Assumed Business Name	License No.	Email	Phone
Jeremy McGown	620535	jeremy.mcgown@cbre.com	(214) 979-6100
Designated Broker of Firm	License No.	Email	Phone
Brooke Armstrong	521349	brooke.armstrong@cbre.com	(214) 979-6100
Licensed Supervisor of Sales Agent/Associate	License No.	Email	Phone
Emi Carson	0299995	emi.carson@cbre.com	(214) 979-6100
Sales Agent/Associate's Name	License No.	Email	Phone

Buyer/Tenant/Seller/Landlord Initials

Date