



## SPECULATIVE SUITE ATTRIBUTES


- Sound attenuated glazing system at offices and meeting rooms; additional insulation in partitions and ceiling
- Self closing glass sliding doors
- Upgraded finishes and ceiling features with specialty light fixtures
- Well equipped Break with appliances

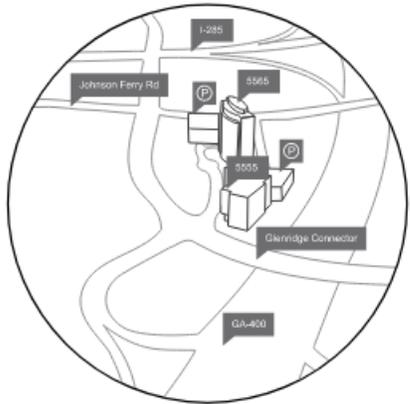

Site Accessibility

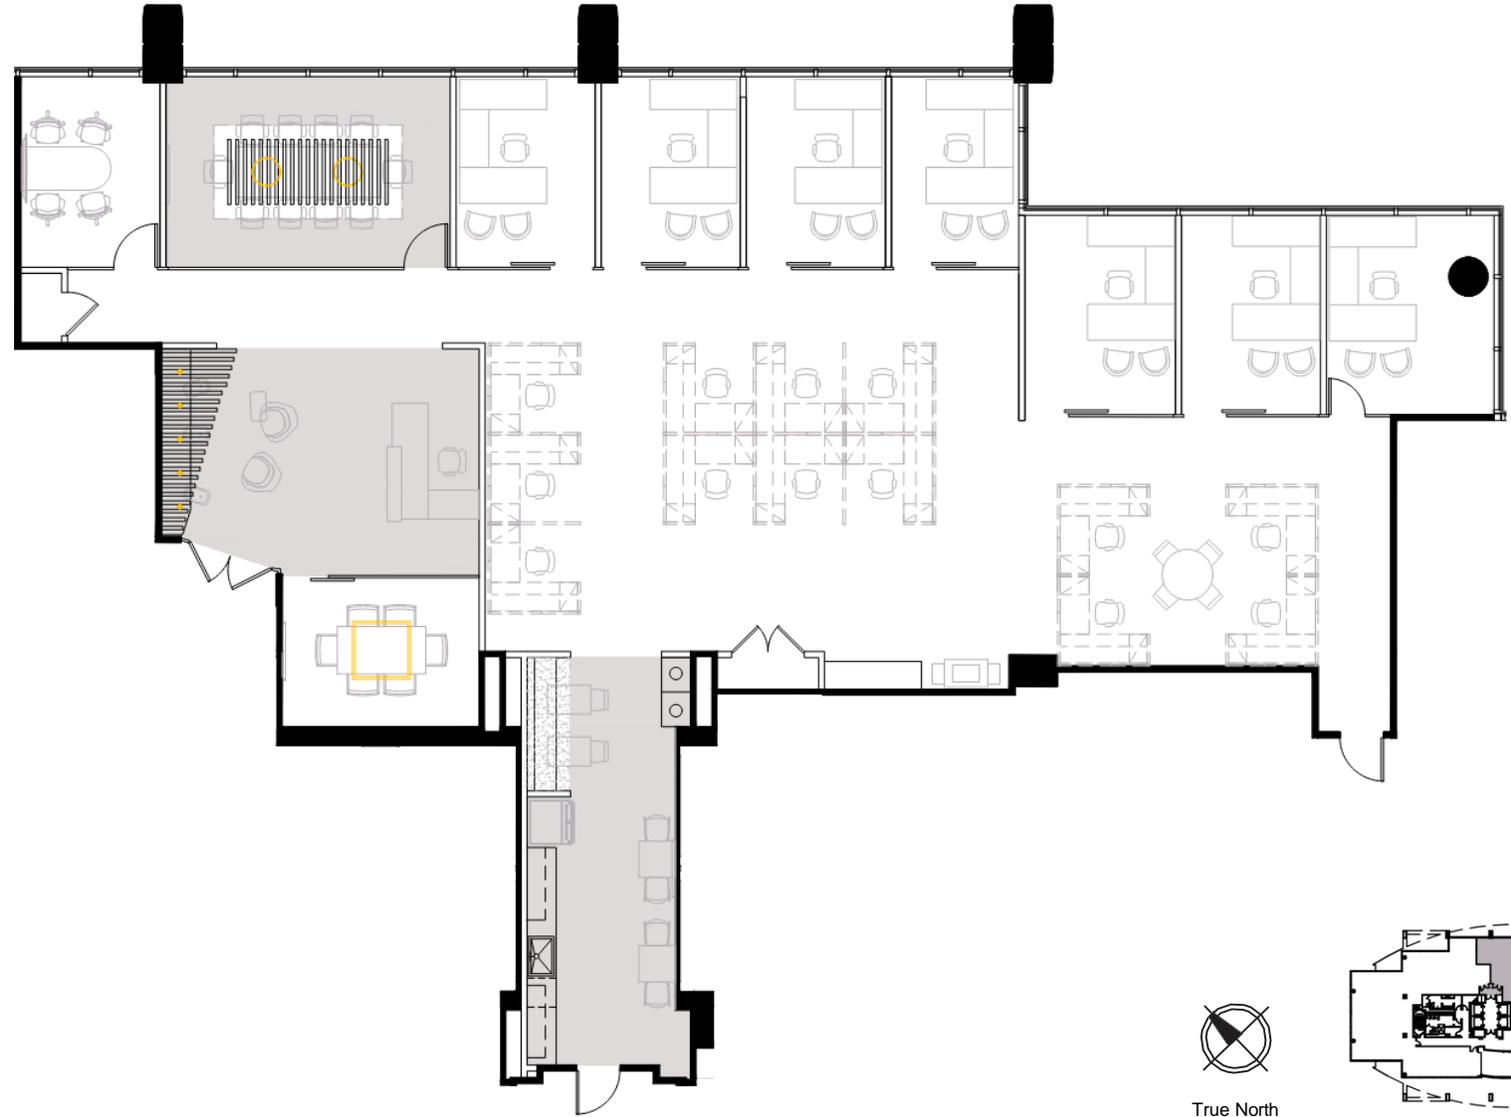

True North  
Not to Scale

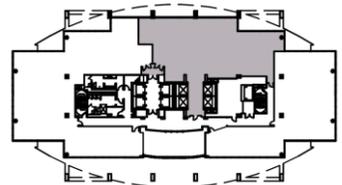

Key Plan




LARGE MEETING ROOM




ACOUSTICAL BAFFLE



MEETING PENDANTS

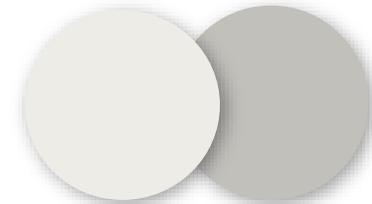

PAINTS

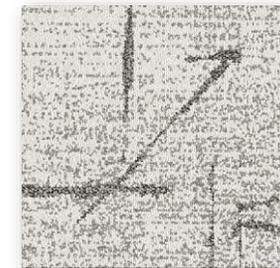

MEETING CARPET



**GLENRIDGE HIGHLANDS II | SPEC SUITE 200**

4,795 RSF



Eric Ross | 404.229.7629  
eric.ross@cbre.com

Graham Little | 404.771.7957  
graham.little@cbre.com

**MurphyMeyers**




BREAK ROOM




BOOTH FABRIC



HARDWARE

 

UPPER CABINETS

 

PAINT



COUNTERTOP



BACKSPLASH



FAUCET



LOWER CABINETS



BREAK LVT



GLENRIDGE HIGHLANDS II | SPEC SUITE 200


4,795 RSF



Eric Ross | 404.229.7629  
eric.ross@cbre.com

Graham Little | 404.771.7957  
graham.little@cbre.com



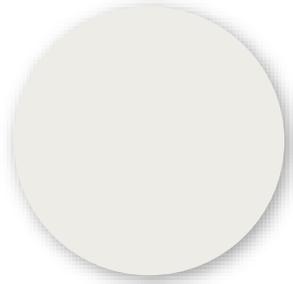

PAINT




ENTRY PENDANTS



ENTRY POLISHED CONCRETE



ENTRY BOOTH SEAT FABRIC

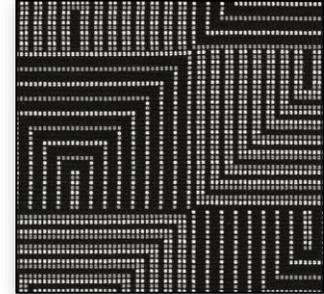


ENTRY BOOTH BACK FABRIC




ENTRY / RECEPTION




ENTRY / RECEPTION / MEETING ROOM

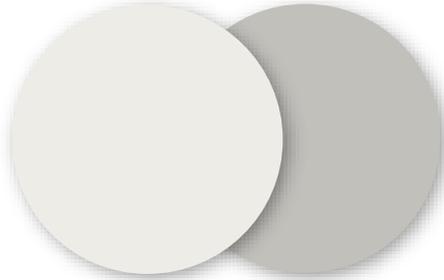


PAINTS

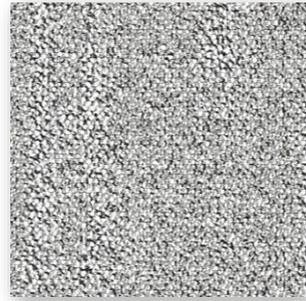

OPEN OFFICE  
CARPET

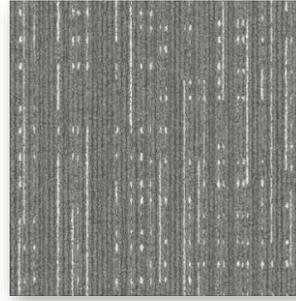

PRIVATE OFFICE  
CARPET

 

COPY LOWER  
CABINETS



COPY  
COUNTERTOP



OFFICE AREA



OFFICE AREA



**GLENRIDGE HIGHLANDS II | SPEC SUITE 200**

4,795 RSF



Eric Ross | 404.229.7629  
eric.ross@cbre.com

Graham Little | 404.771.7957  
graham.little@cbre.com

**MurphyMeyers**