


NEW 7' TALL WINDOW ABOVE;
NEW SILL TO BE AT APPROX.
10'-7" AT FINISH FLOOR

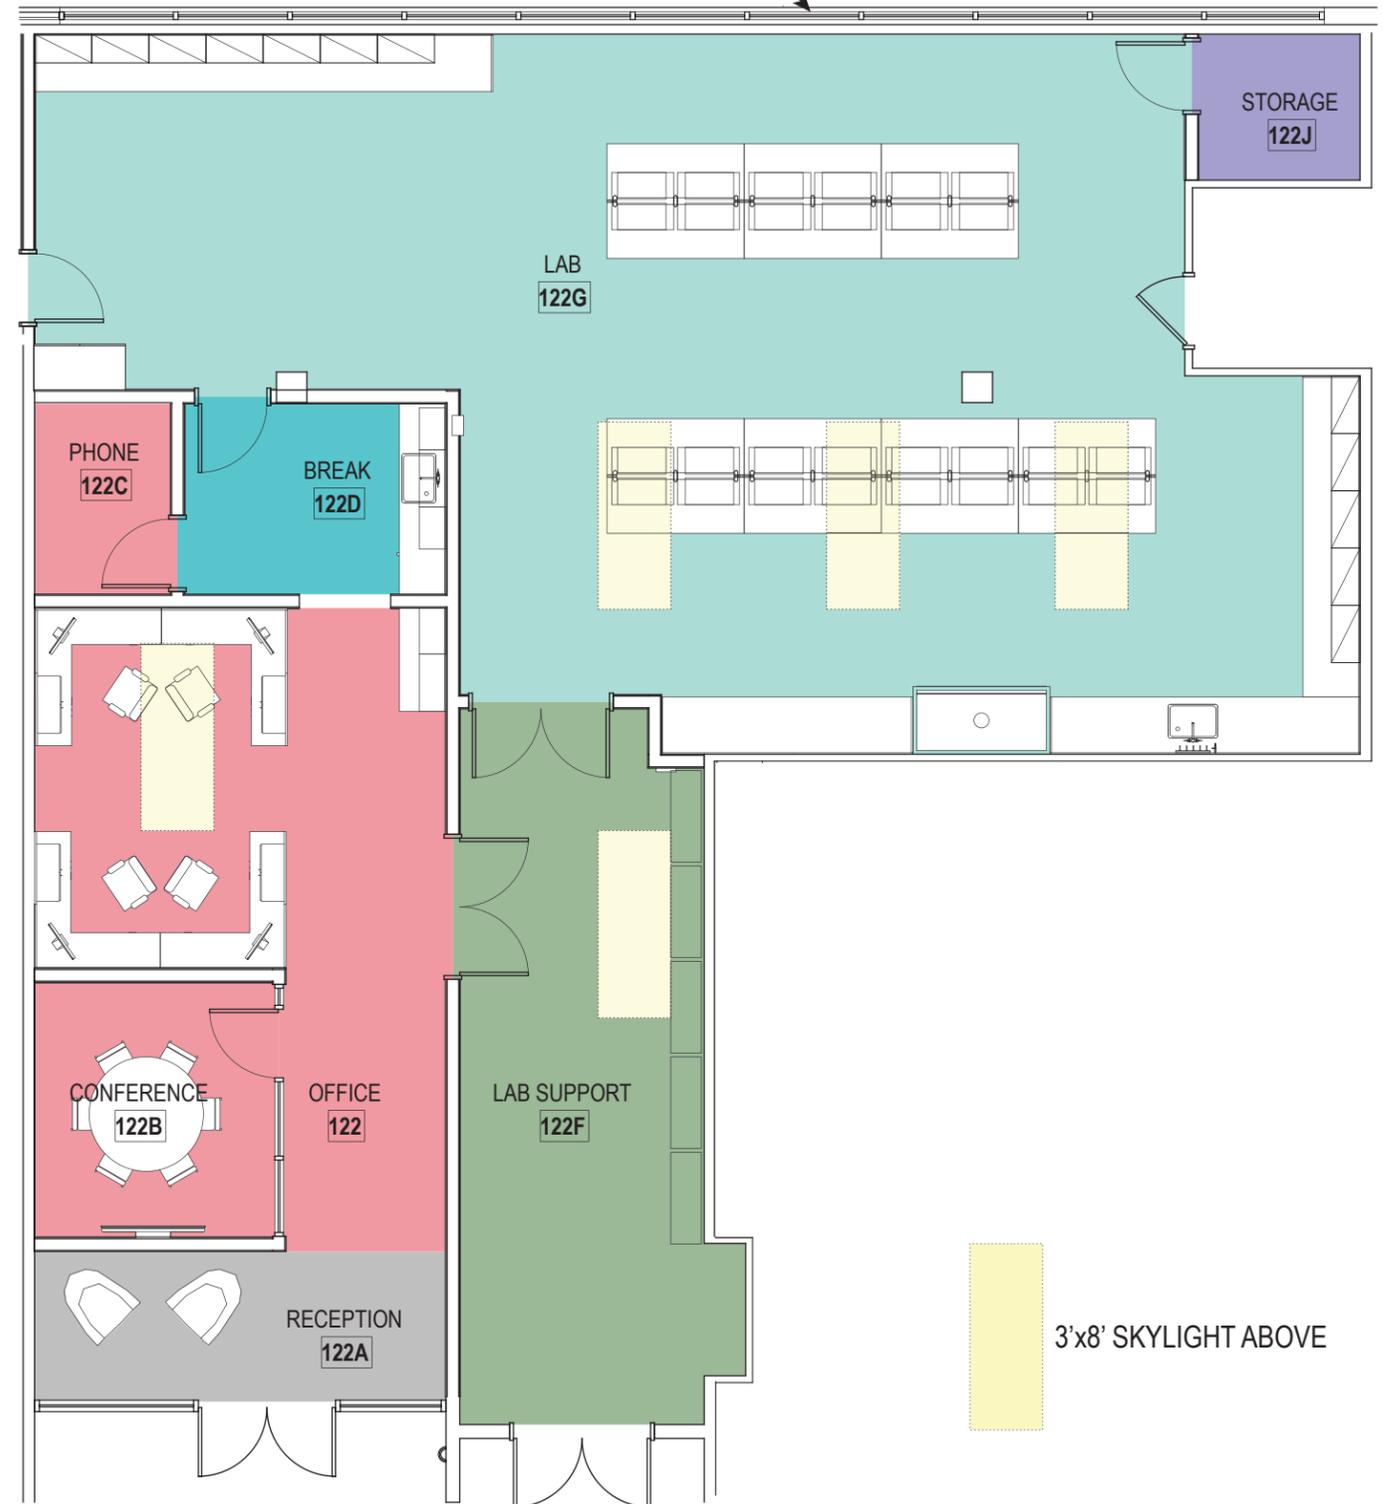

3'x8' SKYLIGHT ABOVE

SUITE 122
3,683 RSF

