

Commerce Corporate Center

5800 S Eastern Ave
Commerce, CA 90040



Commerce Corporate Center

5800 S Eastern Ave | Commerce, CA 90040

Availability

Suite	Square Footage	Rate	Notes
100	9,200	Negotiable	100 and 150 are contiguous for 13,400 SF
150	4,200	Negotiable	100 and 150 are contiguous for 13,400 SF
200	2,676	\$2.55 FSG	

Commerce Corporate Center is a lushly landscaped office property located in Commerce, California. It features a 24 hour card key access system, on-site amenities, 24-hour security patrols and structured parking.


It is centrally located near seven major freeways providing easy access to Los Angeles and Orange County.

Zero city taxes!

The property was recently renovated with new HVAC, remodeled common areas and completely refurbished vacant suites.


Floor Plans

Suite 100 and 150

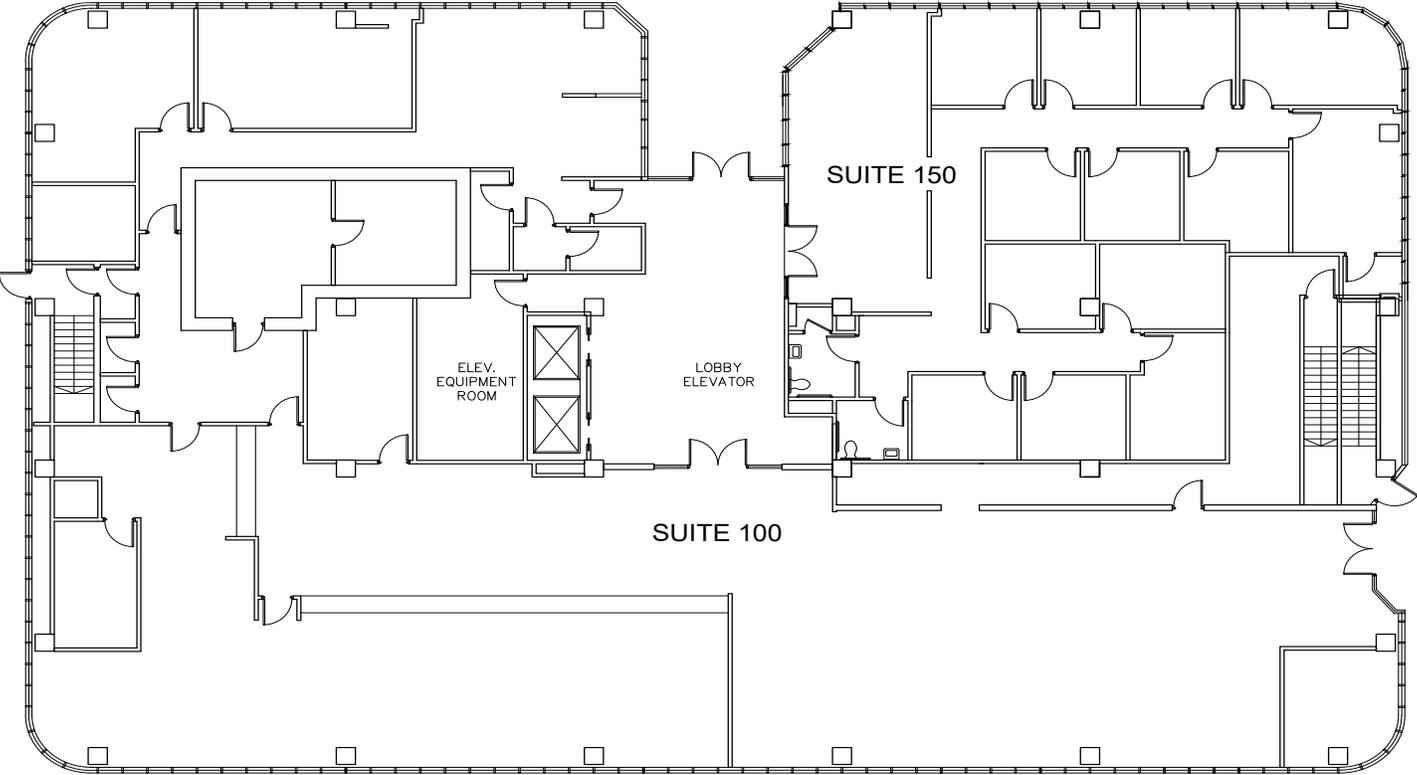


*Floor plans are not to scale.


Suite 200

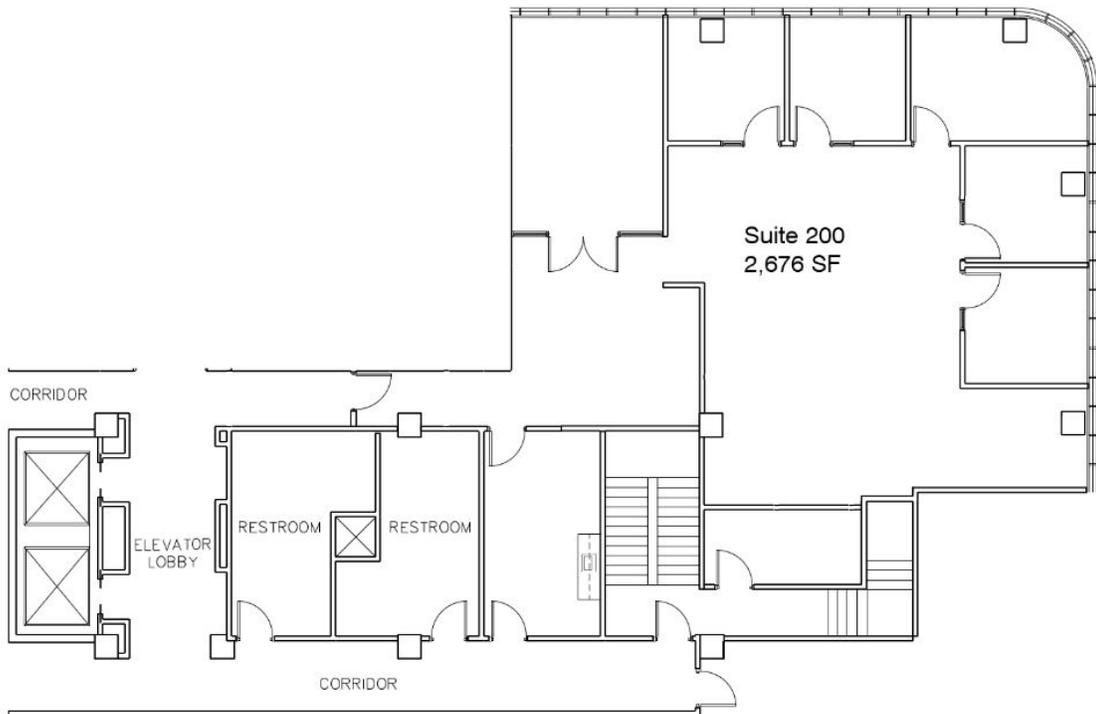

*Floor plans are not to scale.

For Lease

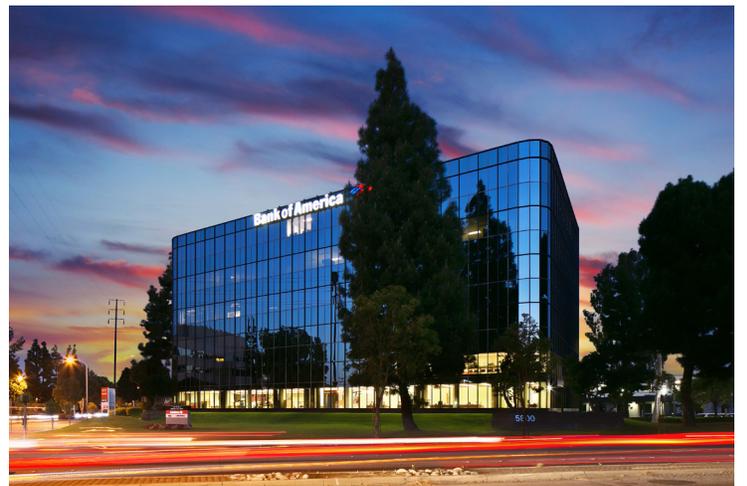

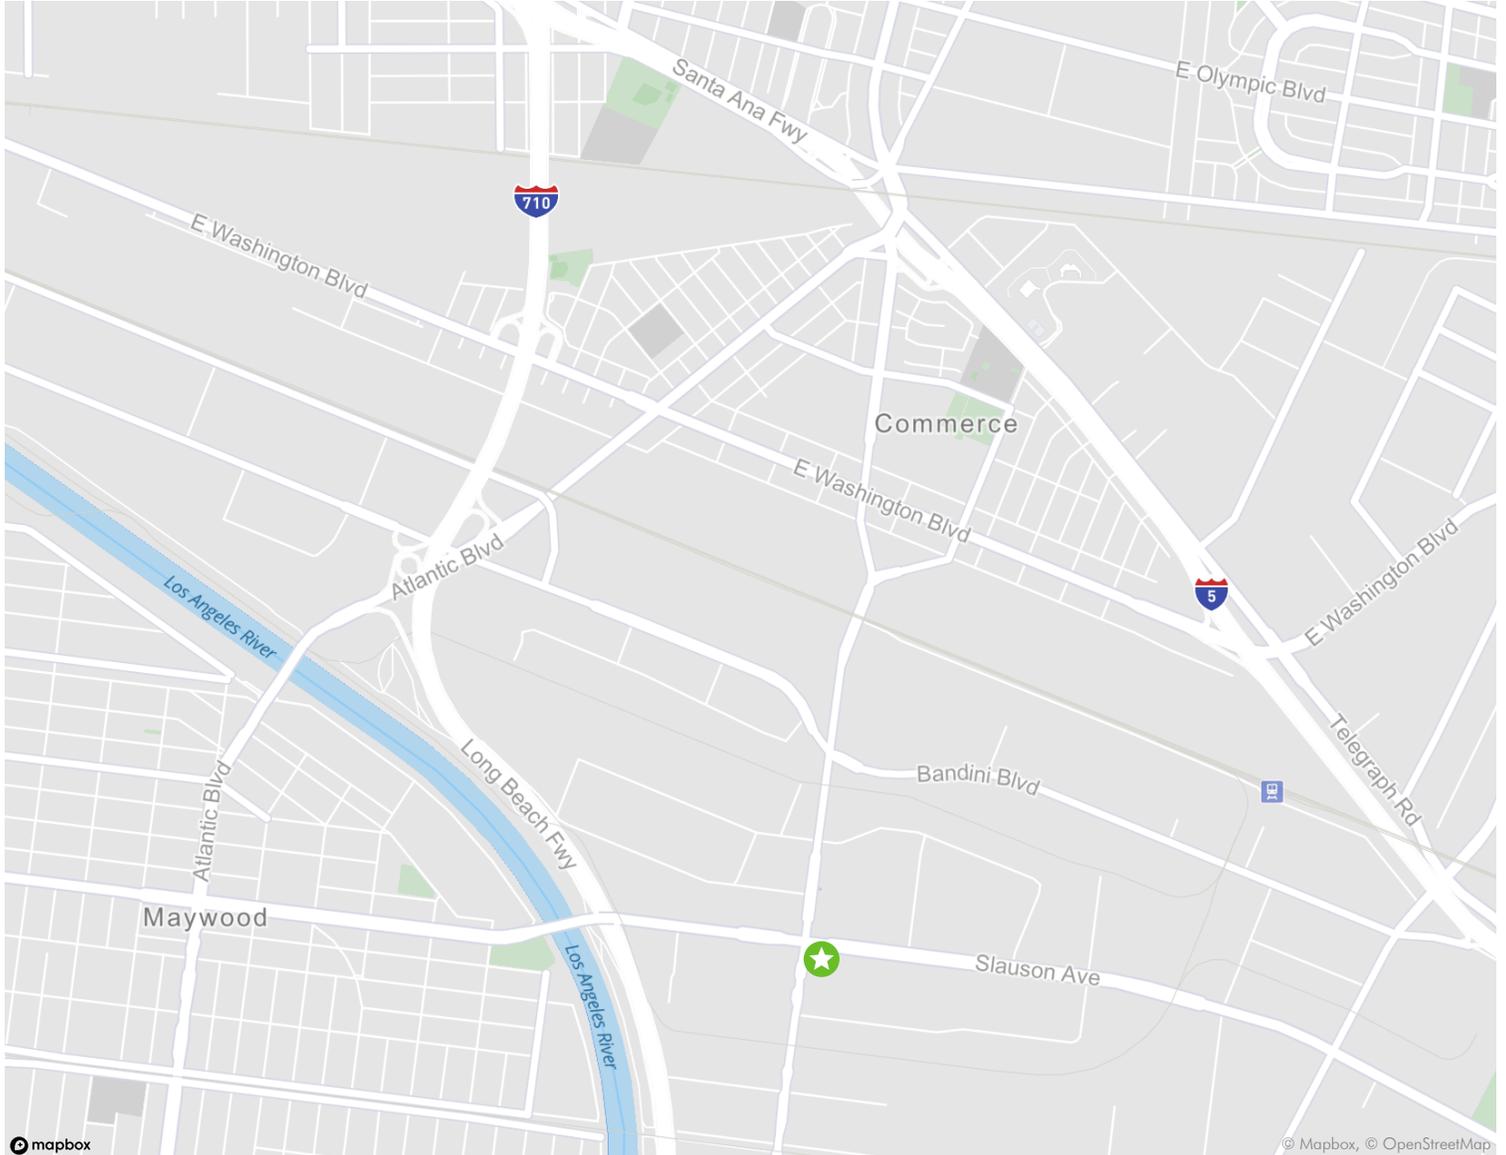

Contact Us

Tom Sheets

Executive Vice President
+1 310 363 4943
tom.sheets@cbre.com
Lic. 01252183

Quint Carroll

First Vice President
+1 310 363 4973
quint.carroll@cbre.com
Lic. 01914692

© 2024 CBRE, Inc. All rights reserved. This information has been obtained from sources believed reliable, but has not been verified for accuracy or completeness. You should conduct a careful, independent investigation of the property and verify all information. Any reliance on this information is solely at your own risk. CBRE and the CBRE logo are service marks of CBRE, Inc. All other marks displayed on this document are the property of their respective owners, and the use of such logos does not imply any affiliation with or endorsement of CBRE. Photos herein are the property of their respective owners. Use of these images without the express written consent of the owner is prohibited.