



FLEX SUBLEASE

# REDMOND EAST BUSINESS CAMPUS

BUILDING 2 | SUITE A

6724 185TH AVE NE • REDMOND, WA 98052

**CBRE**

# REDMOND EAST FLEX SUBLEASE

- **Location**

6724 185th Avenue NE, Redmond WA 98052  
Building 2 | Suite A

- **Size**

5,233 RSF of Flex Space

- **Sublease Expiration**

February 29, 2024

- **Parking**

16 parking spaced (Free)

- **Warehouse**

High bay warehouse

- **Office**

Efficient office layout

- **Furniture**


Furniture negotiable

## FLOOR PLAN OF PREMISES (SHADED IN BLUE)





LAYOUT IS A REPRESENTATION  
AND NOT TO SCALE

**BLDG 2  
FLOOR 01**

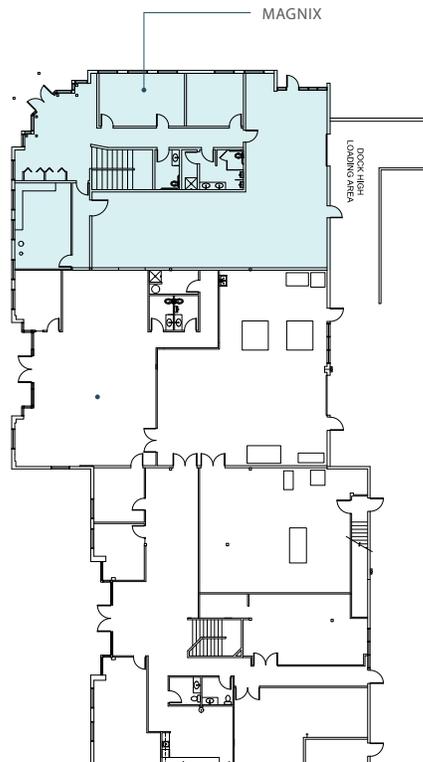


**BLDG 2  
FLOOR 02**

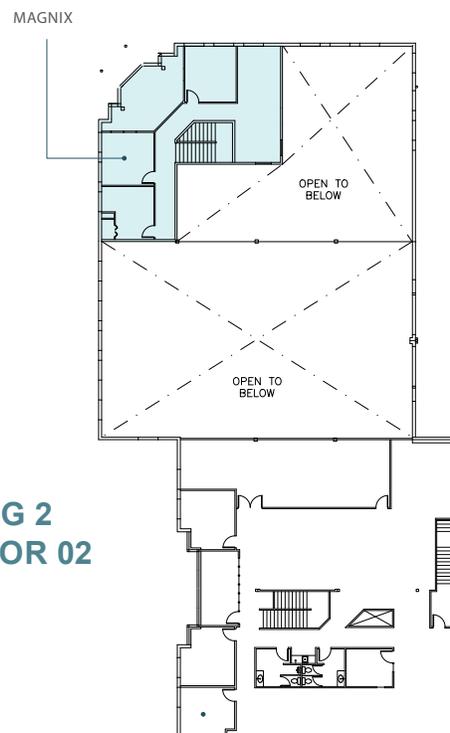

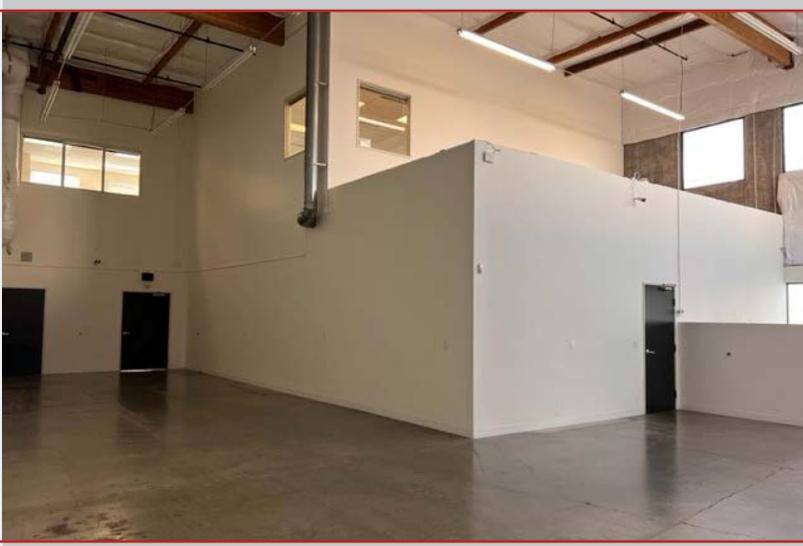

# SITE PLAN

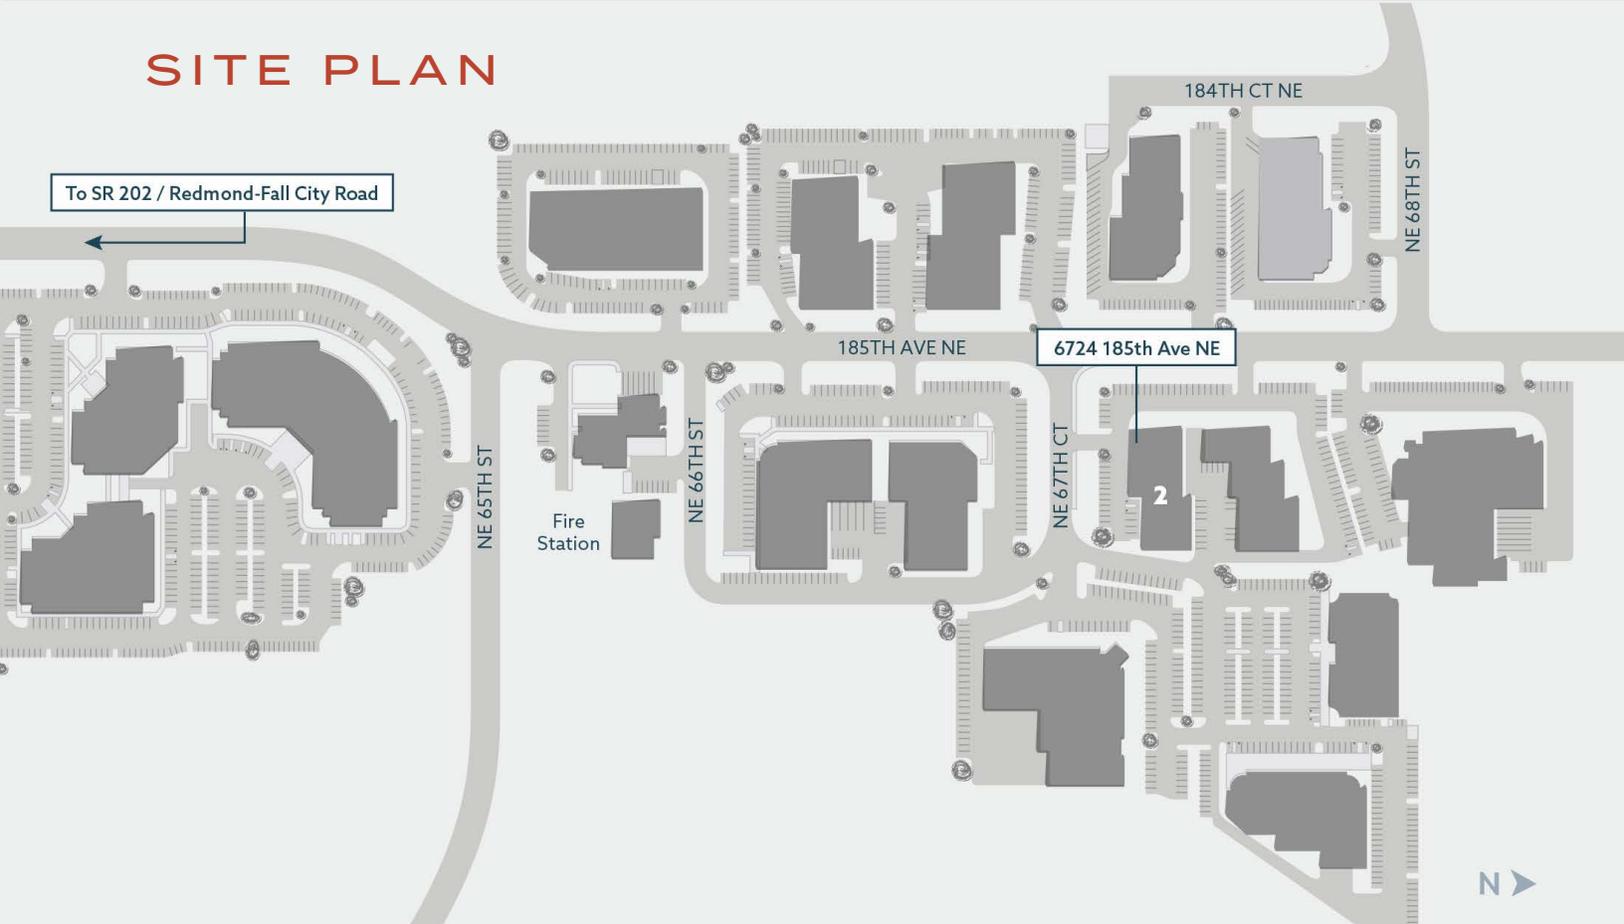

# CONTACT US

## **TOM ROGERS**

Vice President  
+1 425 462 6951  
[tom.rogers@cbre.com](mailto:tom.rogers@cbre.com)

## **BRYAN OLIVER**

First Vice President  
+1 425 462 6955  
[bryan.oliver@cbre.com](mailto:bryan.oliver@cbre.com)

## **CBRE, INC.**

929 108th Ave NE  
Suite 700  
Bellevue, WA 98004

© 2023 CBRE, Inc. All rights reserved. This information has been obtained from sources believed reliable, but has not been verified for accuracy or completeness. You should conduct a careful, independent investigation of the property and verify all information. Any reliance on this information is solely at your own risk. CBRE and the CBRE logo are service marks of CBRE, Inc. All other marks displayed on this document are the property of their respective owners, and the use of such logos does not imply any affiliation with or endorsement of CBRE. Photos herein are the property of their respective owners. Use of these images without the express written consent of the owner is prohibited. jrg 2-22-23



**CBRE**