


EXHIBIT A PLAN SHOWING PREMISES

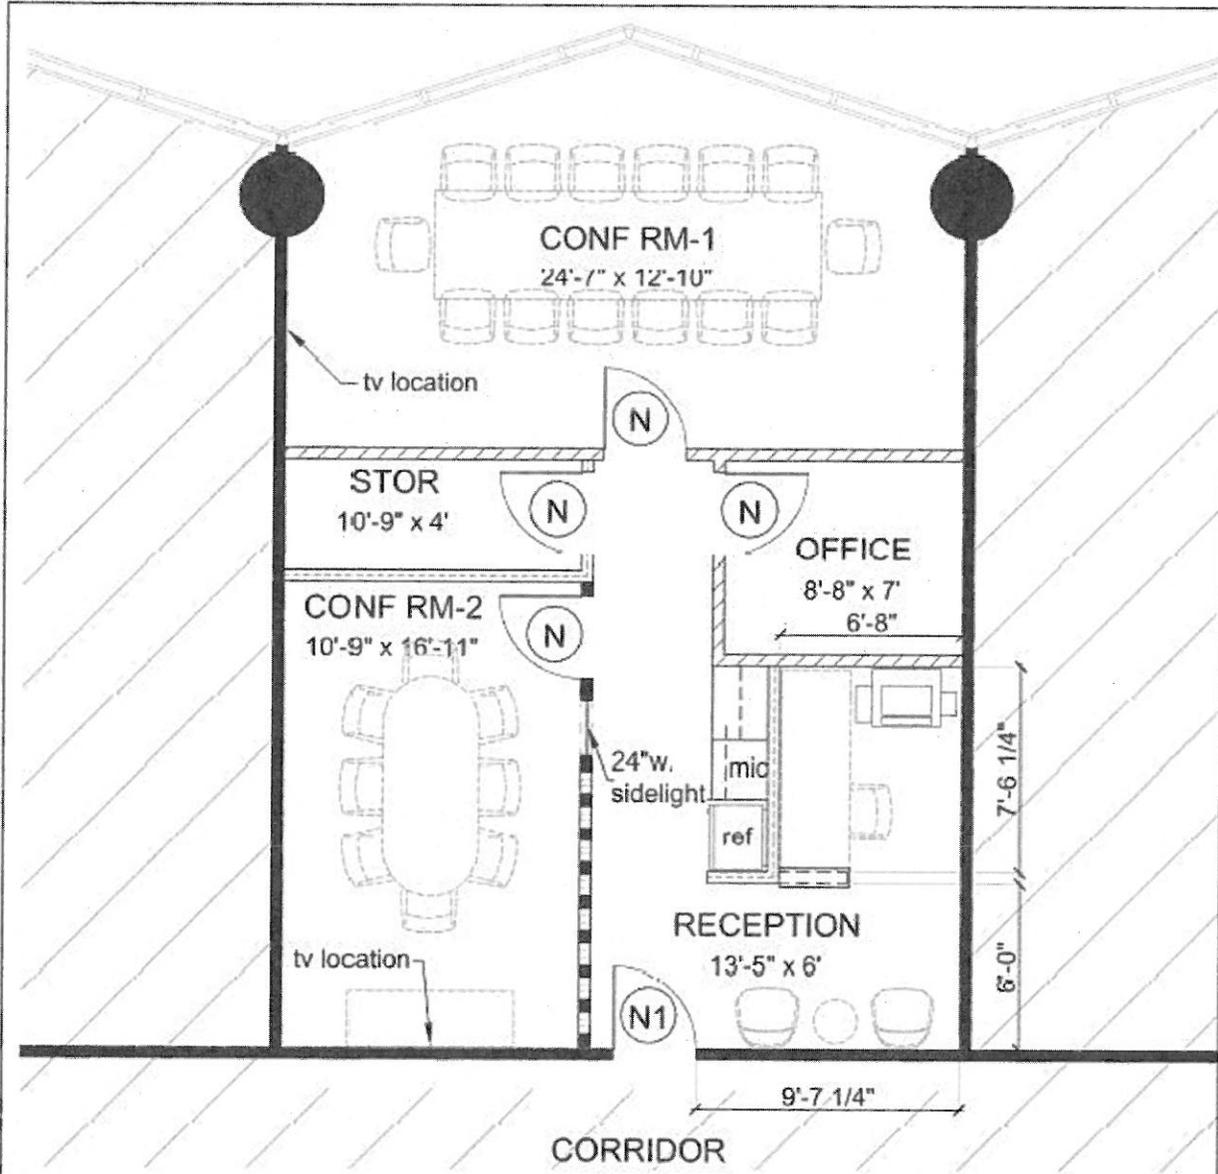

SCHEDULE NOTES

1. LAYOUT SHOWN FOR PLANNING PURPOSES ONLY, NOT FOR CONSTRUCTION.
2. ALL FURNITURE, EQUIPMENT AND APPLIANCES (REFRIGERATORS, COFFERS, FILE CABINETS, ETC.) SHOWN ARE FOR PLANNING PURPOSES ONLY AND ARE PROVIDED AND INSTALLED BY TENANT.
3. ALL MILLWORK SHOWN MAY BE ABOVE BUILDING STANDARD AND IS TO BE DETERMINED BY BUILDING OWNER.
4. ALL FURNITURE SHOWN IS FOR PLANNING PURPOSES ONLY AND DOES NOT REFLECT ACTUAL SIZES OF TENANT'S FURNITURE.
5. REFRIGERATOR BY TENANT TO BE COUNTER DEPTH AND MAX. 30" WIDE.

PARTITION LEGEND


- EXISTING TENANT SEPARATION PARTITION
- NEW GLASS TO SLAB PARTITION WITH INSULATION
- NEW SLAB TO ABOVE CEILING PARTITION WITH INSULATION
- NEW SLAB TO CEILING PARTITION
- NEW PARTIAL-HEIGHT PARTITION WITH COUNTER TOP

DOOR LEGEND

- NEW BUILDING STANDARD INTERIOR DOOR
- NEW BUILDING STANDARD TENANT ENTRY DOOR WITH GLASS PANEL



PHIPPS REPORTING
 Suite 475
 100 SOUTH ASHLEY DRIVE
 4TH FLOOR
 TAMPA, FL 33601

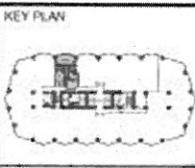

SPACE PLAN - REVISION 3
 817 USF
 1,000 NSF
 REV 3 DATE: 04/20/16
 REV 2 DATE: 04/16/16
 DATE: 03/16/16
 SCALE: N.T.S.
 PROJECT #: 1507
 DRAWN BY: CCING

CMK Design Studio, Inc.
 Planning & Design of the Built Environment
 6822 22nd Ave. N. #148
 St. Petersburg, Florida 33710
 Ph: 727.515.8461
 LIC NO: AA26002603