

interiors | architecture

7001 France Avenue S, Suite 200, Edina, Minnesota 55435  
952-893-9020 Fax 952-893-9299  
www.bdhyoung.com

Project Information

ARDENT MILLS

TWO CARLSON PARKWAY

2 CARLSON PARKWAY N  
SUITE 235  
PLYMOUTH, MN

5,686 RSF

Issue Record


Sheet Title

PRELIMINARY SPACE PLAN 1

Sheet Information

Job Code ARENTMILLS


Drawn By JD Reviewed By AN

Filename ARDENTMILLS\_PSP01

Date

08/23/2016

A100

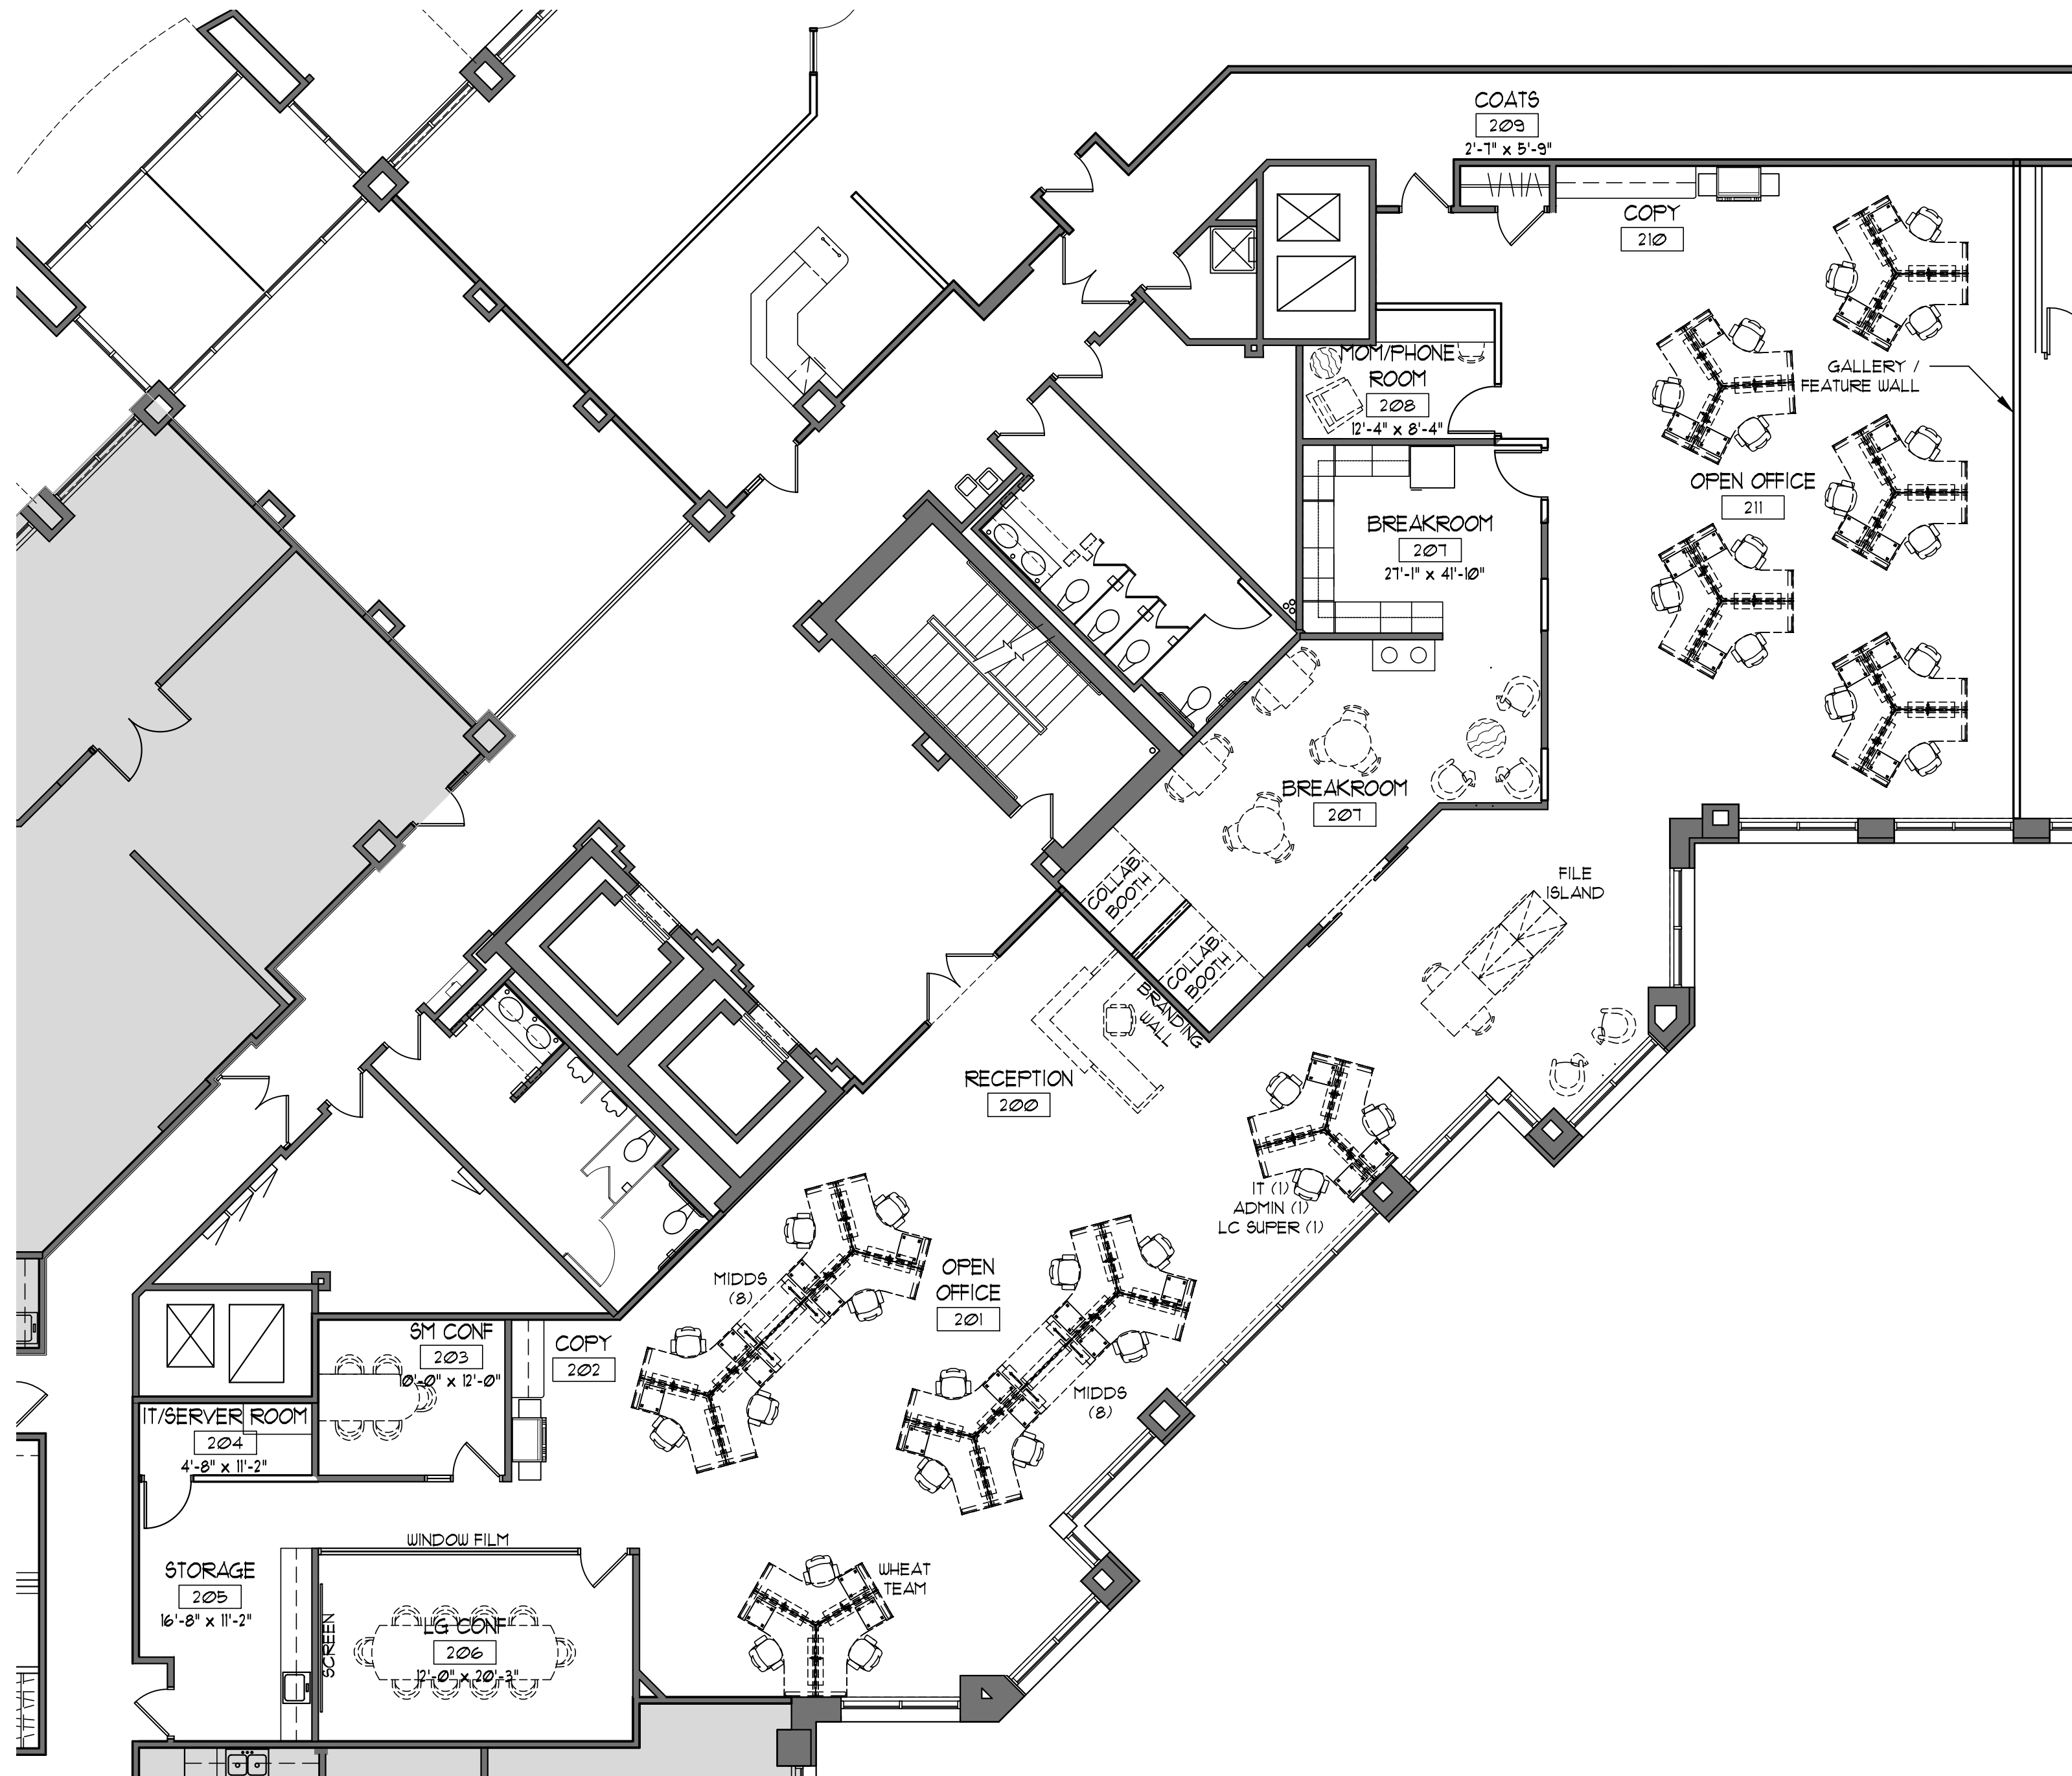

1 PRELIMINARY SPACE PLAN  
A100 1/8" = 1'-0"

Drawing File: E:\Ardent Mills\Two Carlson Parkway\2 Design\2 Space Plans\Ardent Mills\_PSP01.dwg  
Last Saved By: Admin on 8/23/2016 11:27:11 AM Last Printed By: Admin Norman on 8/23/2016 11:28 AM